


REFER TO DWG No. SGI

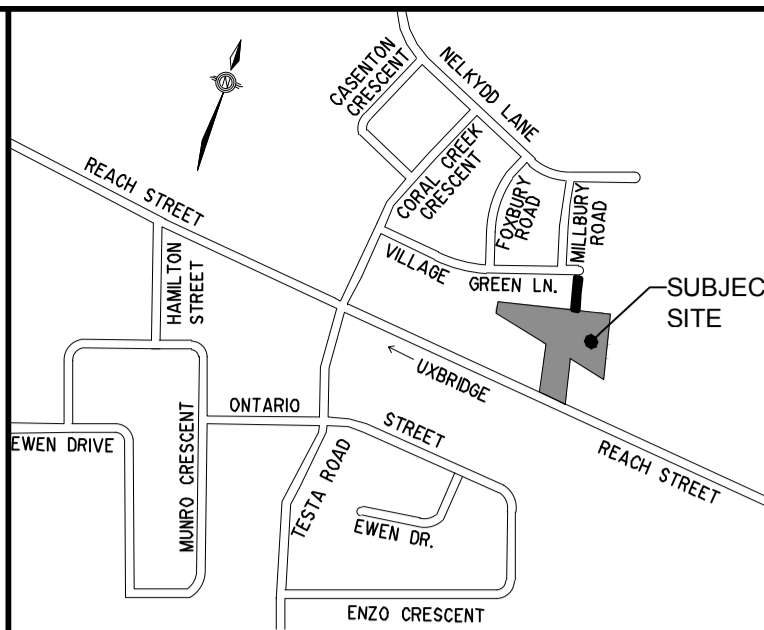

- KEYMAP** N.T.S.
- LEGEND:**
- SWALE AND GRADE
 - PROPOSED CONTOURS
 - EXISTING CONTOURS
 - LG ARROW & SLOPE
 - PROPOSED SLOPE
 - OVERLAND FLOW ROUTE
 - MOUNTABLE CURB
 - FULL CURB
 - LIGHT STANDARD
 - HYDRO TRANSFORMER
 - HYDRANT
 - VALVE AND BOX
 - TACTILE PLATE
 - STOP SIGN (R-I)

NOTES:
 ALL RETAINING WALLS TO BE SIENNA STONE
 SMOOTH PRODUCT BY RISI. SUBJECT TO SHOP
 DRAWING APPROVAL PRIOR TO CONSTRUCTION.

FOR CROSS SECTIONAL VIEWS REFER TO DWG
 CSI FOR CROSSING DATA REFER TO DWG SS

REVIEWED BY _____
 TOWNSHIP OF UXBRIDGE

DATE _____

TOWNSHIP ENGINEER FOR THE TOWNSHIP OF UXBRIDGE

APPROVED BY _____
 REGION OF DURHAM

DATE _____

BENCHMARK:
 ELEVATIONS ARE GEODETIC AND REFERRED TO THE MTO
 MONUMENT NO. 778488, ELEVATION = 267.903 M.

NOTE: ALL DIMENSIONS AND ELEVATIONS IN METRES
 UNLESS NOTED OTHERWISE. ALL PIPE SIZES IN MILLIMETRES.

No.	REVISIONS TO DRAWING	BY	DATE	APPR.


REFER TO DWG No. SG3

CLIENT: **VENETIAN DEVELOPMENT GROUP**

MUNICIPALITY: TOWNSHIP OF UXBRIDGE
 REGION OF DURHAM

PROJECT TITLE: REACH STREET LANDS

SHEET TITLE: SITE GRADING PLAN WEST

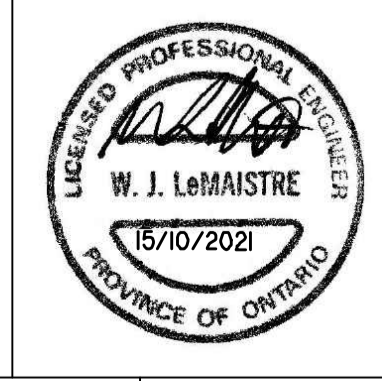

DESIGNED: KLD DRAWN: RAV CHECKED: WJL

SCALE: SCALE 1:250 DATE: OCTOBER 2021

PROJECT NUMBER: 17:386 DWG. NUMBER: SG2

FOR CONTINUATION REFER
 TO DWG No. SG4

T-Number