



MILL STREET

VERTICAL SCALE 1:50
 HORIZONTAL SCALE 1:500
 PROFILE: ALONG E OF MILL STREET
 (FROM STA. -0+094 TO STA. 0+232)

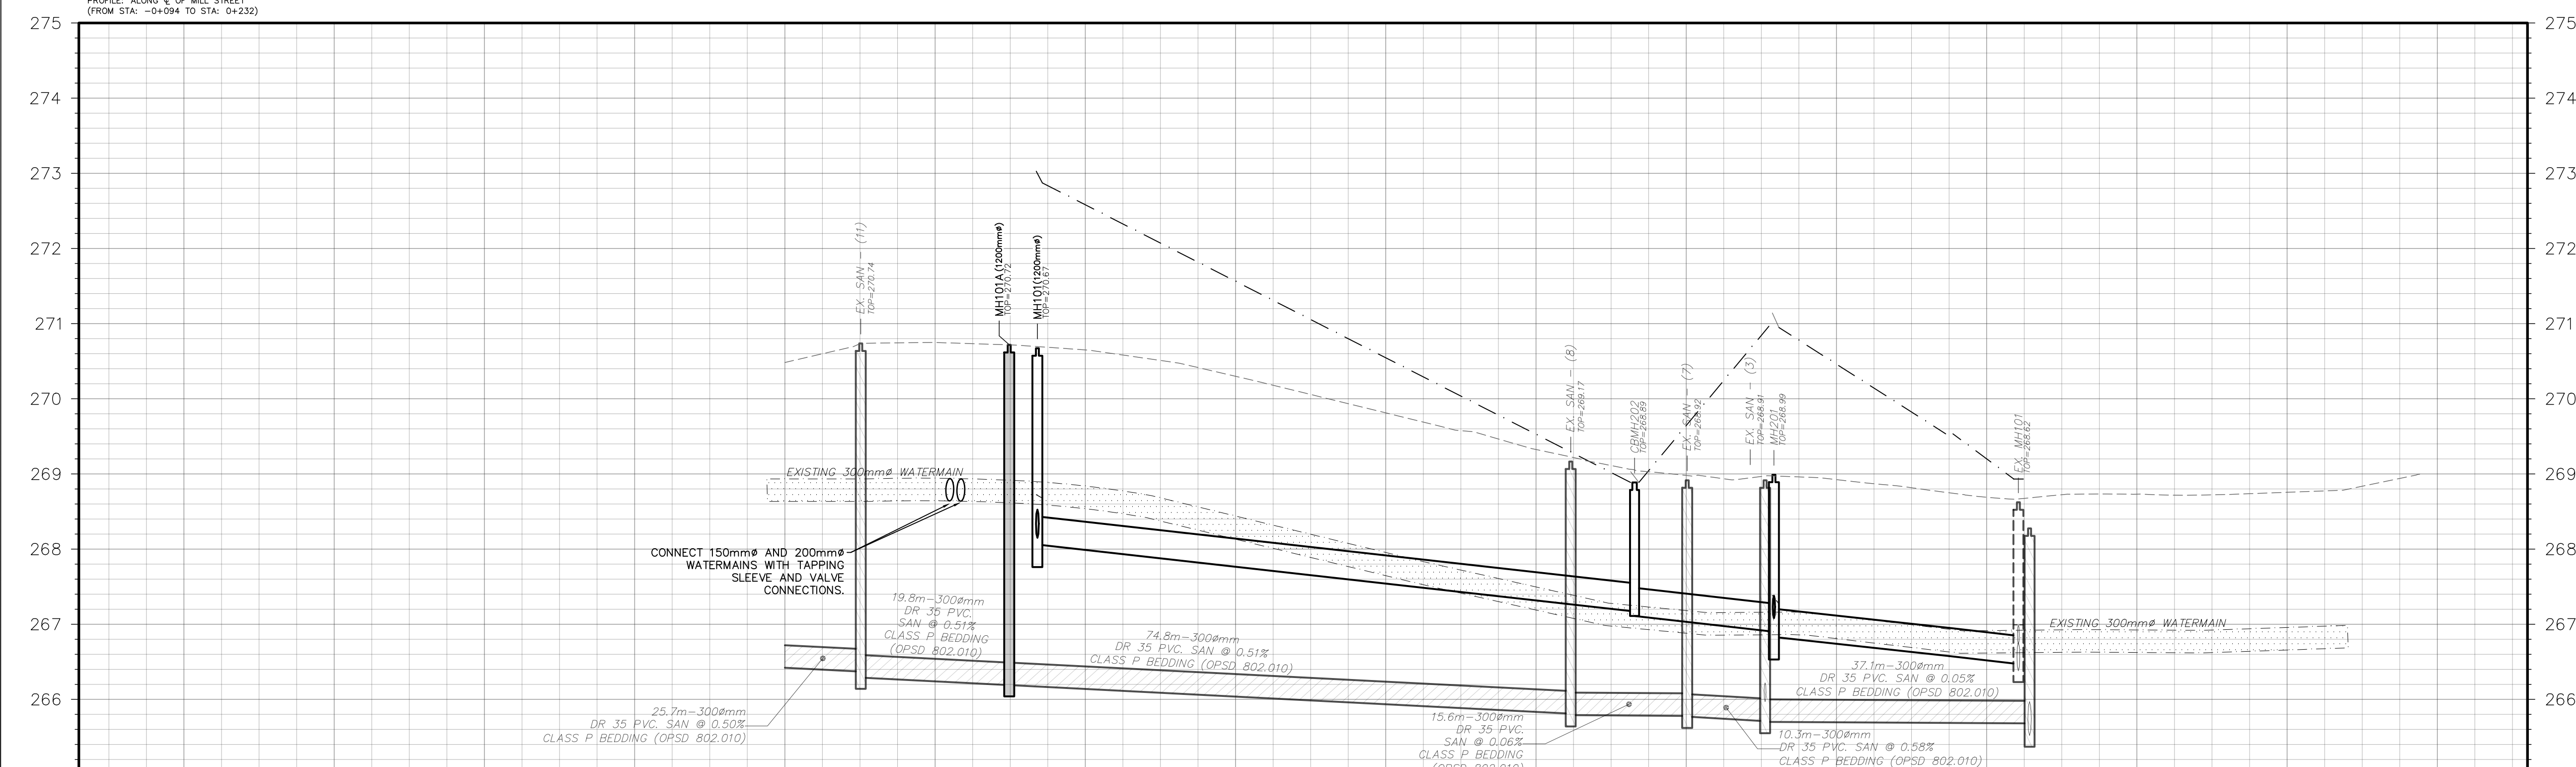

STORM SEWER	79.0m-375mm DR 35 PVC. STM @ 1.11% TYPE 2 BEDDING (US-135)	17.9m-375mm 100-D RC. STM @ 1.10% TYPE 2 BEDDING (US-135)	31.5m-375mm 100-D RC. STM @ 1.10% TYPE 2 BEDDING (US-135)	STORM SEWER
SANITARY SEWER				SANITARY SEWER
ELEV				ELEV
CHAINAGE				CHAINAGE

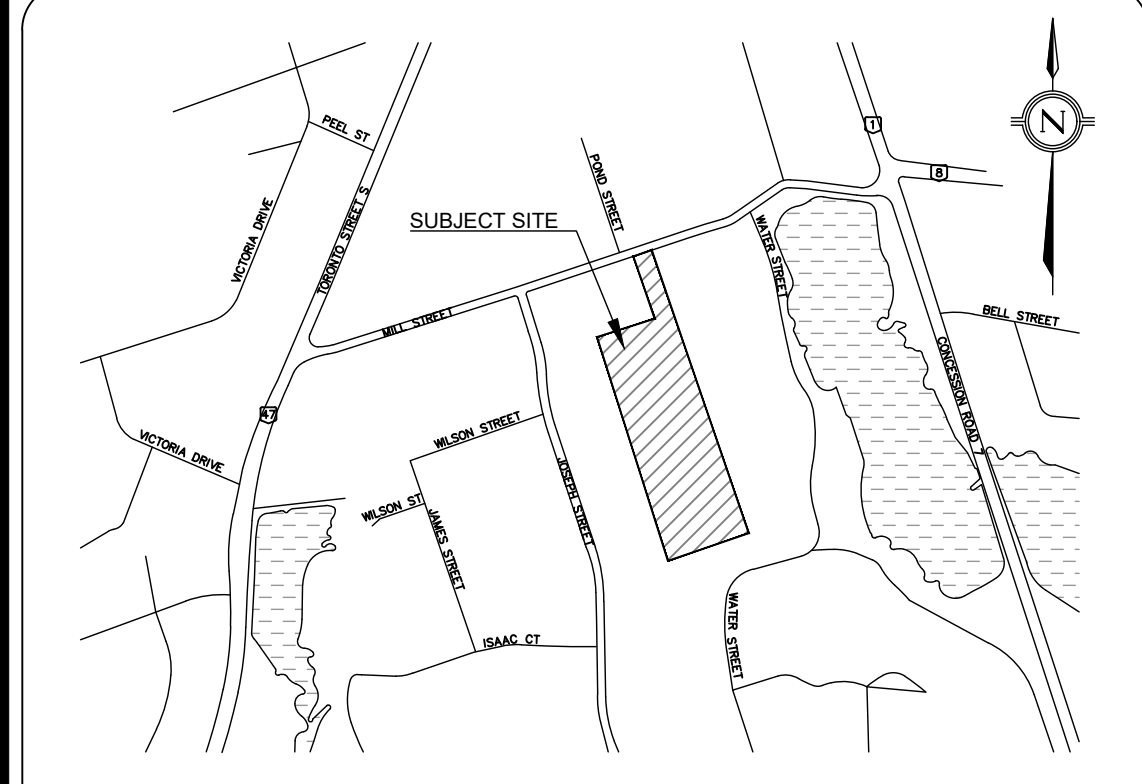

KEY PLAN

LEGEND

- ◊ EXISTING HYDRANT
- EXISTING STORM SEWER
- EXISTING SANITARY SEWER
- EXISTING WATERMAIN
- PROPOSED STORM SEWER AND MH
- H&V ◊ PROPOSED HYDRANT AND VALVE
- V&B ◻ PROPOSED VALVE AND BOX
- PROPOSED WATERMAIN
- PROPERTY LINE

LEGAL & TOPOGRAPHY


PROVIDED BY: SCHAEFFER DZALDOV BENNETT LTD.
 64 JARDIN DRIVE
 CONCORD, ON, L4K 3P3
 PHONE: (416) 987-0101

BENCHMARK AND ELEVATION

ELEVATIONS SHOWN HEREON ARE GEODETIC (CGVD-1928 : PRE-1978 ADJUSTMENT) AND ARE REFERRED TO MINISTRY OF TRANSPORTATION OF ONTARIO BENCHMARK No. 00819778487, HAVING A PUBLISHED ELEVATION OF 274.359 METERS.

1.	2ND SPA SUBMISSION	2021/06/25	PT	
No.	REVISIONS/ISSUED	DATE	BY	CITY

counterpoint ENGINEERING
 COUNTERPOINT ENGINEERING INC.
 8395 Jane St., Suite 100, Vaughan, ON L4K 5Y2 Phone 905.326.1404 Fax 905.326.1405

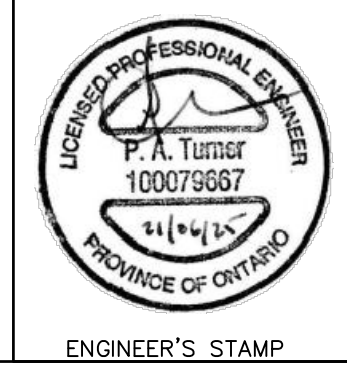

APPLICANT:
MOSAİK (UXBRIDGE) INC.

SITE LOCATION:
62 MILL STREET
 THE TOWNSHIP OF UXBRIDGE
 L9P 1H9, ONTARIO

SITE PLAN FILE No.:
MILL STREET
PLAN AND PROFILE

DESIGNED BY: SS	CHECKED BY: PT	DATE: JUNE 2021
DRAWING BY: SC	CHECKED BY: PT	PROJECT NO. 20128
SWM BY: JL	CHECKED BY: PT	DRAWING NO. PP-02

SCALE: 1:500m
 0m 10m 20m 30m