
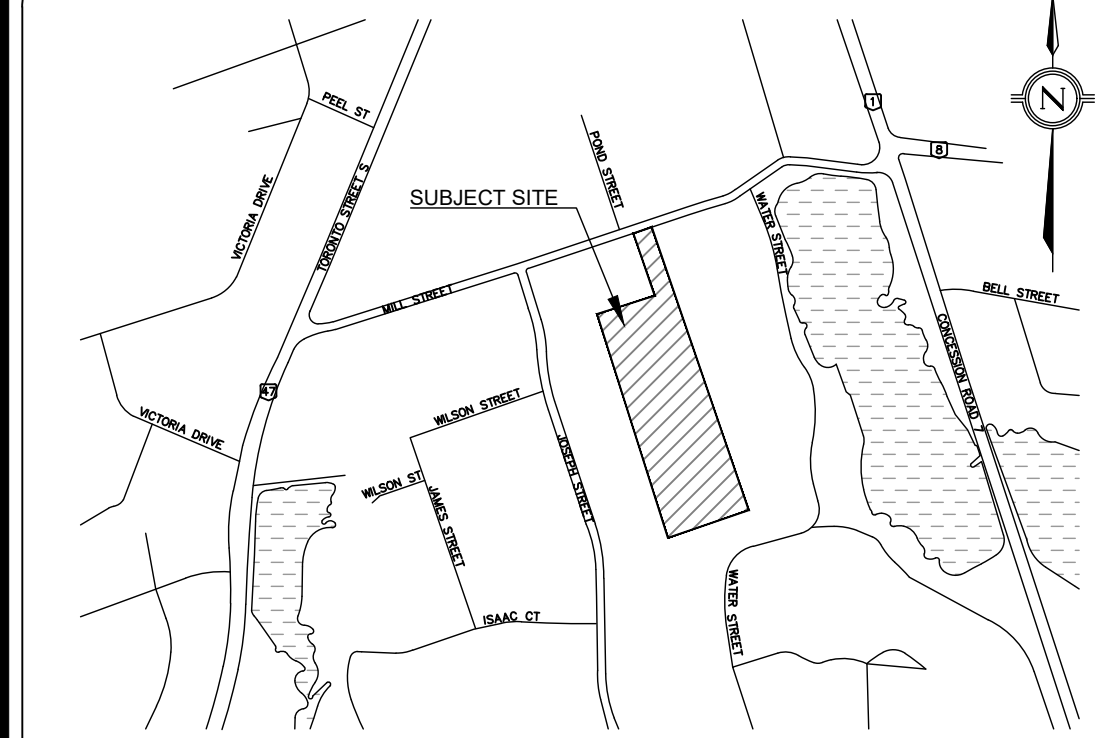


Crossing ID	Location	Surface Elevation	PIPE 1		PIPE 2		Clearance (m)		
			Type	Size (mm)	Type	Size (mm)			
01	SAN & WATER	270.74	SAN	266.54	OBV	WATER	268.94	INV	2.40
02	STM & SAN	271.00	STM	269.32	INV	SAN	267.94	OBV	1.38
03	STM & WATER	272.73	STM	271.15	INV	WATER	270.65	OBV	0.50
04	STM & SAN	272.76	STM	271.10	INV	SAN	268.67	OBV	2.42
05	STM & STM	272.76	STM	271.06	INV	STM	269.59	OBV	1.47
06	STM & SAN	272.84	STM	269.48	INV	SAN	268.77	OBV	0.70
07	STM & WATER	272.81	STM	269.83	OBV	WATER	271.01	INV	1.17
08	STM & SAN	274.79	STM	272.01	INV	SAN	270.81	OBV	1.19
09	STM & WATER	274.75	STM	272.96	INV	WATER	272.45	OBV	0.50
10	STM & SAN	276.07	STM	274.12	INV	SAN	272.36	OBV	1.76
11	STM & WATER	276.09	STM	274.15	INV	WATER	273.65	OBV	0.50

CB ID	Top (mASL)	Invert (mASL)	Lead Size (mm)	Slope (%)
CB101	270.91	269.41	250	2.09
CB102	270.91	269.41	250	2.22
CB103	272.69	271.19	300	2.00
CB104	272.68	270.95	250	9.24
CB105	274.70	273.20	250	31.61
CB106	274.82	273.32	250	77.16
CB107	276.14	274.64	250	3.49
CB108	275.50	274.00	250	2.01
RVCB101	271.64	270.14	300	1.82
RVCB102	274.69	273.19	250	1.09

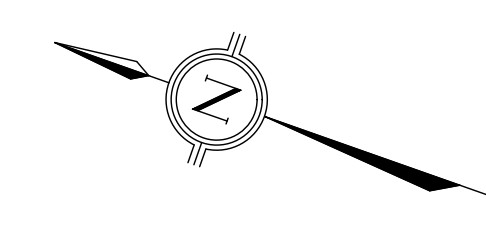

- LEGEND**
- ◊ EXISTING HYDRANT
  - EXISTING STORM SEWER
  - EXISTING SANITARY SEWER
  - EXISTING WATERMAIN
  - PROPOSED STORM SEWER AND MH
  - PROPOSED SANITARY SEWER AND MH
  - H&V ◊ PROPOSED HYDRANT AND VALVE
  - V&B ◻ PROPOSED VALVE AND BOX
  - PROPOSED WATERMAIN
  - PROPERTY LINE

**LEGAL & TOPOGRAPHY**  
 PROVIDED BY: SCHAEFFER DZALDOV BENNETT LTD.  
 64 JARDIN DRIVE  
 CONCORD, ON, L4K 3P3  
 PHONE: (416) 987-0101

**BENCHMARK AND ELEVATION**  
 ELEVATIONS SHOWN HEREON ARE GEODETIC (CGVD-1928 + PRE-1978 ADJUSTMENT) AND ARE REFERRED TO MINISTRY OF TRANSPORTATION OF ONTARIO BENCHMARK No. 00819778487, HAVING A PUBLISHED ELEVATION OF 274.359 METERS.

No.	REVISIONS/ISSUED	DATE	BY	CITY
1.	2ND SPA SUBMISSION	2021/06/25	PT	

**counterpoint ENGINEERING**

COUNTERPOINT ENGINEERING INC.  
 8395 Jane St., Suite 100, Vaughan, ON L4K 5Y2 Phone 905.326.1404 Fax 905.326.1405

REGISTERED PROFESSIONAL ENGINEER  
 P.A. Turner  
 100078687  
 PROVINCE OF ONTARIO  
 ENGINEER'S STAMP

APPLICANT:  
**MOSAİK (UXBRIDGE) INC.**

SITE LOCATION:  
**62 MILL STREET  
 THE TOWNSHIP OF UXBRIDGE  
 L9P 1H9, ONTARIO**

SITE PLAN FILE No.:

**SITE SERVICING PLAN**

DESIGNED BY: SS	CHECKED BY: PT	DATE: JUNE 2021
DRAWING BY: SC	CHECKED BY: PT	PROJECT NO. 20128
SWM BY: JL	CHECKED BY: PT	DRAWING NO.
SCALE: 1:500m		NO. SS-01

REGION FILE No.: