


- GRADING NOTES**
1. THE CONTRACTOR SHALL REPAIR ALL DISTURBED AREAS TO ORIGINAL CONDITION OR BETTER TO THE SATISFACTION OF THE ENGINEERING AND PUBLIC WORKS DEPARTMENT.
  2. GRADING SHALL BE ACCORDANCE WITH THE STANDARD DRAWINGS AND TOWNSHIP OF UXBIDGE AND THESE SHALL BE DEEMED TO CONSTITUTE PART OF THIS CONTRACT.
  3. ALL WORKS ARE TO BE COMPLETED IN ACCORDANCE WITH THE STANDARD DRAWINGS AND TOWNSHIP OF UXBIDGE AND THESE SHALL BE DEEMED TO CONSTITUTE PART OF THIS CONTRACT.
  4. HEAVY DUTY ASPHALT PAVING FROM EXISTING ASPHALT EDGE TO THE PROPERTY LINE SHALL BE ACCORDANCE WITH THE STANDARD DRAWINGS AND TOWNSHIP OF UXBIDGE AND THESE SHALL BE DEEMED TO CONSTITUTE PART OF THIS CONTRACT.
  5. 150mm COMPACTED DEPTH OF 4/3 ASPHALT - TOP COURSE.
  6. 150mm COMPACTED DEPTH OF 4/3 ASPHALT - BINDER COURSE.
  7. 150mm COMPACTED DEPTH OF 4/3 ASPHALT - BINDER COURSE.
  8. 150mm COMPACTED DEPTH OF 4/3 ASPHALT - BINDER COURSE.
  9. 150mm COMPACTED DEPTH OF 4/3 ASPHALT - BINDER COURSE.
  10. 150mm COMPACTED DEPTH OF 4/3 ASPHALT - BINDER COURSE.
  11. 150mm COMPACTED DEPTH OF 4/3 ASPHALT - BINDER COURSE.
  12. 150mm COMPACTED DEPTH OF 4/3 ASPHALT - BINDER COURSE.
  13. ALL EXCESS MATERIAL TO BE REMOVED OFF-SITE.

ANDERSON BOULEVARD  
PIN 26830-0159

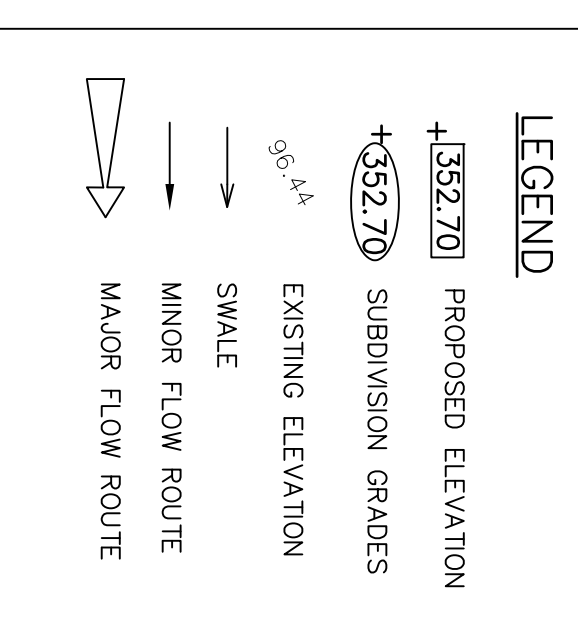

PAVEMENT STRUCTURE WITHIN THE TOWNSHIP OF UXBIDGE SHALL BE ACCORDANCE WITH THE STANDARD DRAWINGS AND TOWNSHIP OF UXBIDGE AND THESE SHALL BE DEEMED TO CONSTITUTE PART OF THIS CONTRACT.

<p><b>BasTech Consulting Inc.</b> 100 Raymond Crescent Newmarket, Ontario L3Y 1A6 Phone: (905)-251-7720 e-mail: basstechconsulting@oggers.com</p>		<p><b>22-33</b> DRAWING NO.</p>	
<p>DESIGNED BY: WMPF</p>		<p>DATE: JUNE 2022</p>	
<p>APPROVED BY: WMPF</p>		<p>SCALE: 1:250</p>	
<p>PROJECT NO.: GR-1</p>		<p>LAST REVISED: JUNE 22-2022</p>	



PROJECT TITLE:  
67 ANDERSON BLVD, UXBIDGE, ON L9P 0C7  
LOT 23 PLAN 40M-2336 - TOWNSHIP OF UXBIDGE  
REGIONAL MUNICIPALITY OF DURHAM

DRAWING TITLE:  
GRADING PLAN