

LOCATION PLAN
N.T.S.

LEGEND

PROPERTY LINE	---
TEMPORARY SILT FENCE	--- SF
PROPOSED SEDIMENT TRAP	[Symbol]
TEMPORARY ROCK CHECK DAM	[Symbol]
TEMPORARY GRAVEL MUD MAT	[Symbol]


LIST OF DRAWINGS

SG-01 - SITE GRADING PLAN	
SS-01 - SITE SERVICING PLAN	
XS-01 - CROSS SECTIONS	
XS-02 - CROSS SECTIONS	
EC-01 - EROSION CONTROL PLAN - PHASE 1	
EC-02 - EROSION CONTROL PLAN - PHASE 2	
EC-03 - EROSION CONTROL PLAN - PHASE 3	
EC-04 - EROSION CONTROL DETAILS	
DD-01 - DETAILS	
DD-02 - DETAILS	

SITE PLAN INFORMATION	SURVEYOR INFORMATION
ICR ASSOCIATES INCORPORATED 12 SANDBOURNE CRESCENT TORONTO, ONTARIO L4K 4B5 PHONE: (416) 499-9427 E-MAIL: icr.oes@gmail.com	H.F. GRANDER CL. LTD. 1575 HIGHWAY 7A WEST, UNIT 2A PORT FERRIER, ONTARIO L1L 1A5 PHONE: (905) 965-3600 FAX: (905) 965-2347

4	ISSUED FOR SITE PLAN APPROVAL	SEP 28, 2021	LMV
4	ISSUED FOR SITE PLAN APPROVAL	MAR 19, 2021	PS
3	RE ISSUED FOR ZONING APPROVAL	MAR 15, 2019	LMV
2	ISSUED FOR COORDINATION	SEPT 5, 2018	TVL
1	ISSUED FOR ZONING APPROVAL	AUG 10, 2018	LMV

NO.	REVISION	DATE	BY

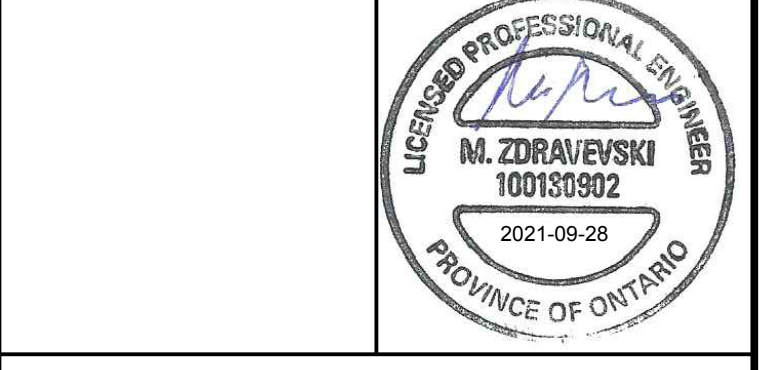

TOWN OF UXBRIDGE
REGION OF DURHAM
WESTLANE DEVELOPMENT GROUP LTD.
SOUTH BROCK STREET DEVELOPMENT
UXBRIDGE, ONTARIO

EROSION CONTROL PLAN-STAGE 2

IBI GROUP
Unit 300 - 8133 Warden Avenue
Markham ON L6G 1B3 Canada
tel 905 763 2322 fax 905 763 9883
ibigroup.com

DESIGNED BY: LMV	DATE: JUNE 2018	CHECKED BY: JL
DRAWN BY: LMV	PROJECT No. 2018-0302	DRAWING No. EC-02
SCALE: 1:400		