

LEGEND


PROPERTY LINE	---
PROPOSED GRADE	x149.50
EXISTING GRADE	x149.33EX
PROPOSED GRADE (TOP OF CURB)	x149.65TC
PROPOSED GRADE (BOTTOM OF CURB)	x149.50BC
PROPOSED GRADE (BOTTOM OF SWALE)	x147.58SW
PROPOSED GRADE (TOP OF WALL)	x147.58TW
PROPOSED SWALE	---
PROPOSED SLOPE (3:1 MAX)	---
PROPOSED SANITARY MANHOLE	○
PROPOSED STORM MANHOLE	○
PROPOSED CATCH BASIN MANHOLE	○
PROPOSED CATCH BASIN	○
PROPOSED OGS	○
EXISTING MANHOLE	○
EXISTING CATCH BASIN	○
PROPOSED VALVE AND BOX	V&B
PROPOSED FIRE HYDRANT	FH
PROPOSED SIAMSE CONNECTION	---
EMERGENCY OVERLAND FLOW ROUTE	---
EXISTING OVERLAND FLOW ROUTE	---
SPLIT DRAIN LOT	S
LOT NUMBER	39
SUMP PUMP	△

LIST OF DRAWINGS

SG-01 - SITE GRADING PLAN	
SS-01 - SITE SERVICES PLAN	

SITE PLAN INFORMATION	SURVEYOR INFORMATION
ICR ASSOCIATES INCORPORATED 12 SANDWICH CRESCENT TORONTO, ONTARIO L4K 4B5 PHONE: (905) 499-8623 E-MAIL: icr_osa@gmail.com	H.F. GRANDER CO. LTD. 1075 HIGHWAY 7A WEST, UNIT 2A PORT PERRY, ONTARIO L2L 1A6 PHONE: (905) 965-3600 FAX: (905) 965-2347

1	ISSUED FOR ZONING APPROVAL	AUG 10, 2018	LMV
NO.	REVISION	DATE	BY

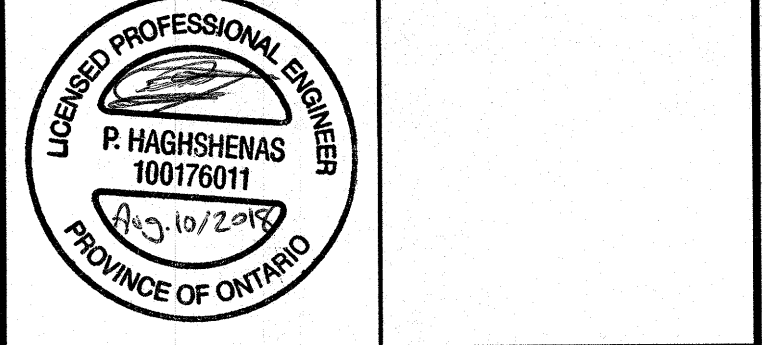

TOWN OF UXBRIDGE
REGIONAL MUNICIPALITY OF DURHAM
EVANDALE DEVELOPMENTS LTD.
SOUTH BROCK STREET DEVELOPMENT
UXBRIDGE, ONTARIO

SITE GRADING PLAN

DESIGNED BY: LMV DATE: JUNE 2018 CHECKED BY: PH
DRAWN BY: TVL PROJECT No. 2018-0302 DRAWING No. SG-01
SCALE: 1:400