

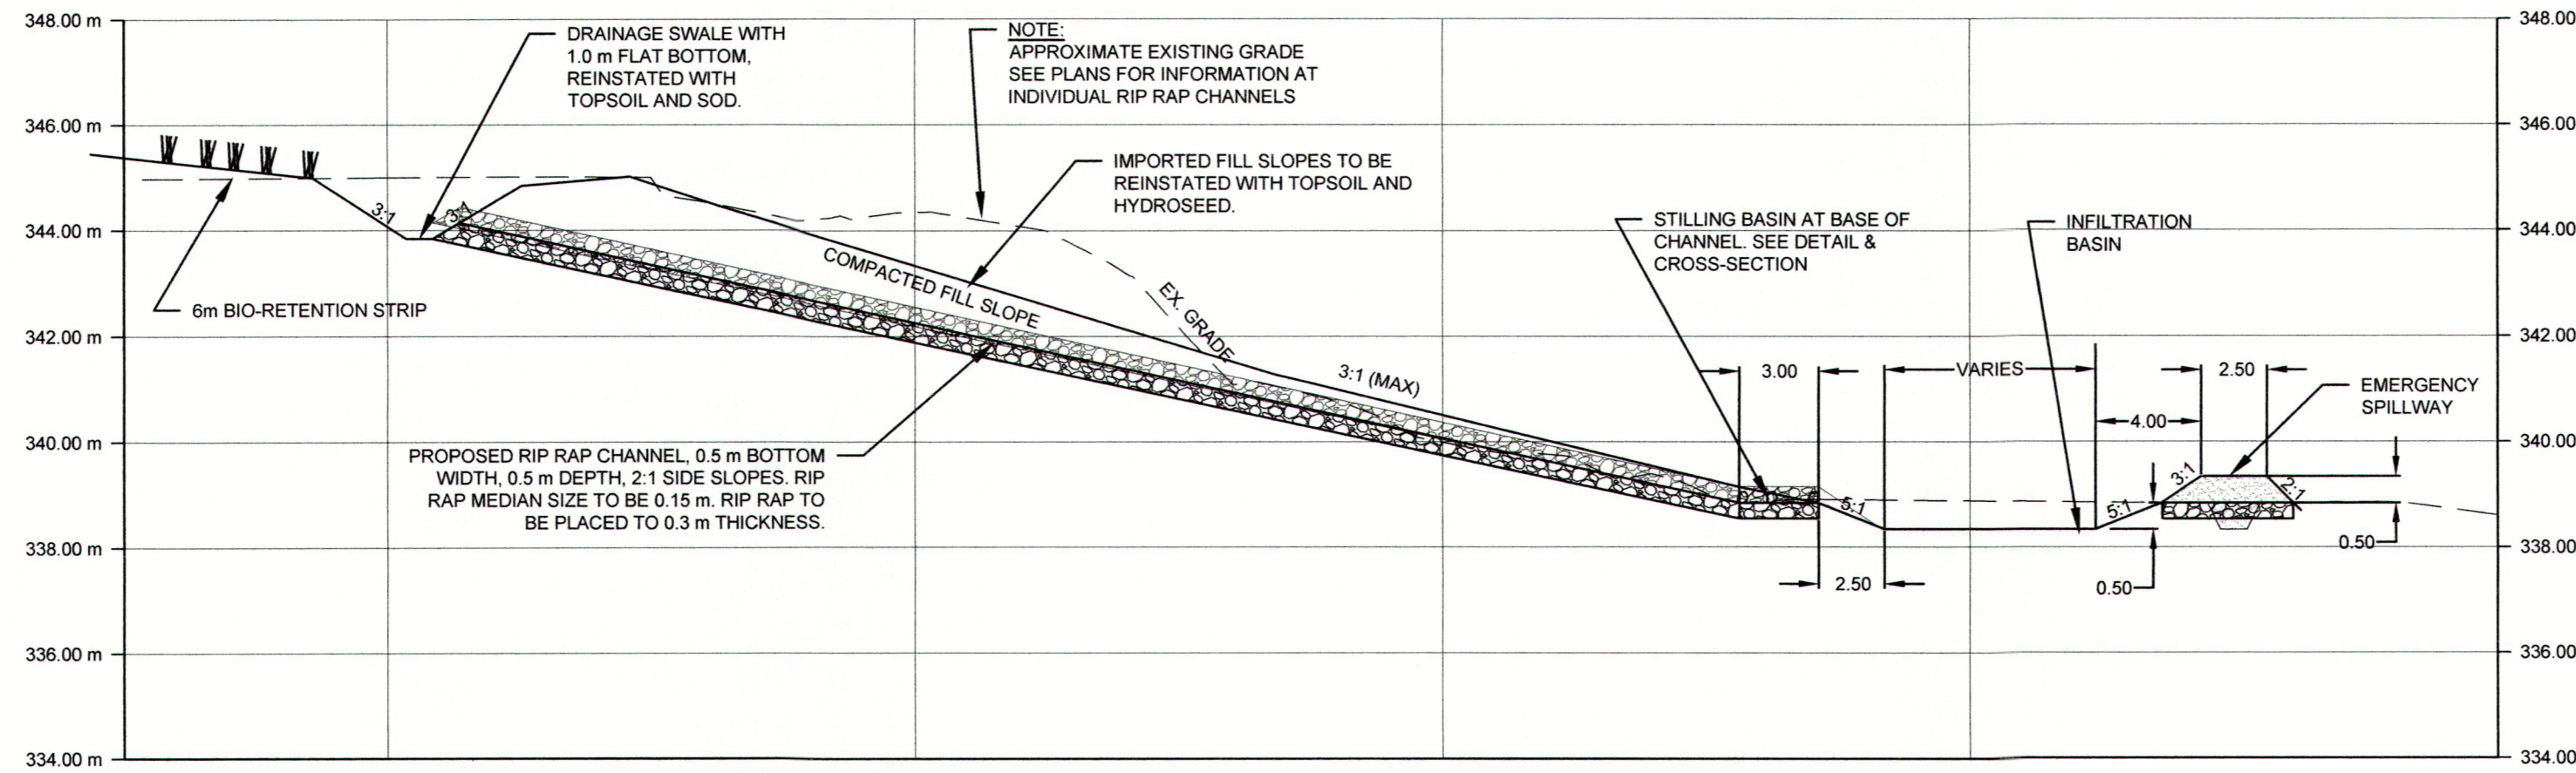




LOT 18, CONCESSION 7
GEOGRAPHIC TOWNSHIP OF UXBRIDGE
REGIONAL MUNICIPALITY OF DURHAM

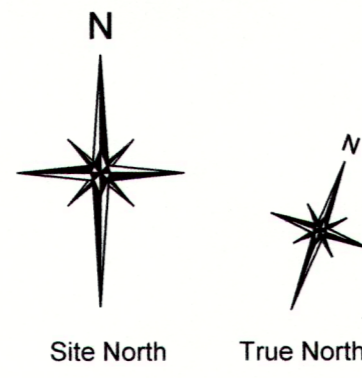

**DRAINAGE AREA #11
TYPICAL RIP RAP CHANNEL
CROSS-SECTION**
SCALE 1:250 HORIZONTAL
1:125 VERTICAL

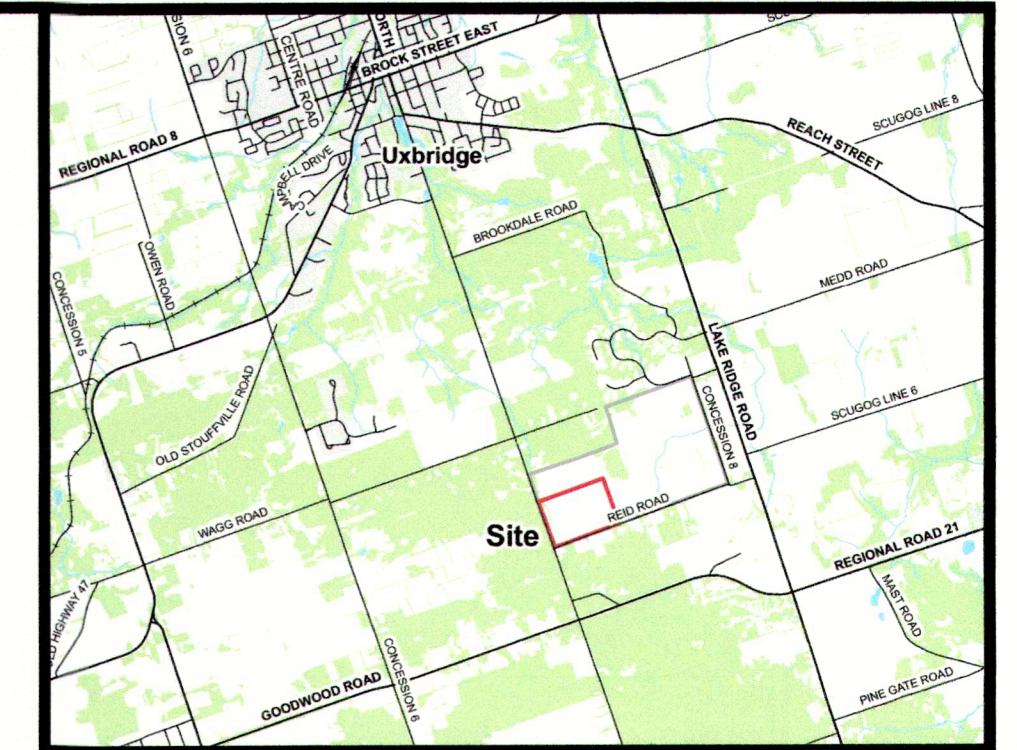


- KEY MAP**
N.T.S.
- LEGEND**
- Property Boundary
 - Internal Road
 - Wooded Areas
 - Overhead Hydro Lines
 - Underground Gas Line
 - Underground Bell Line
 - Existing Post & Wire Fence
 - Existing Building / Concrete Pad / Equipment Storage / Processing Area
 - Contours (5.0 m)
 - Contours (1.0 m)
 - Site Entrance / Exit
 - Natural Drainage
 - Proposed Fill Slope Grade
 - Bank Slope
 - Rip Rap Channel
 - Bioretention Strip

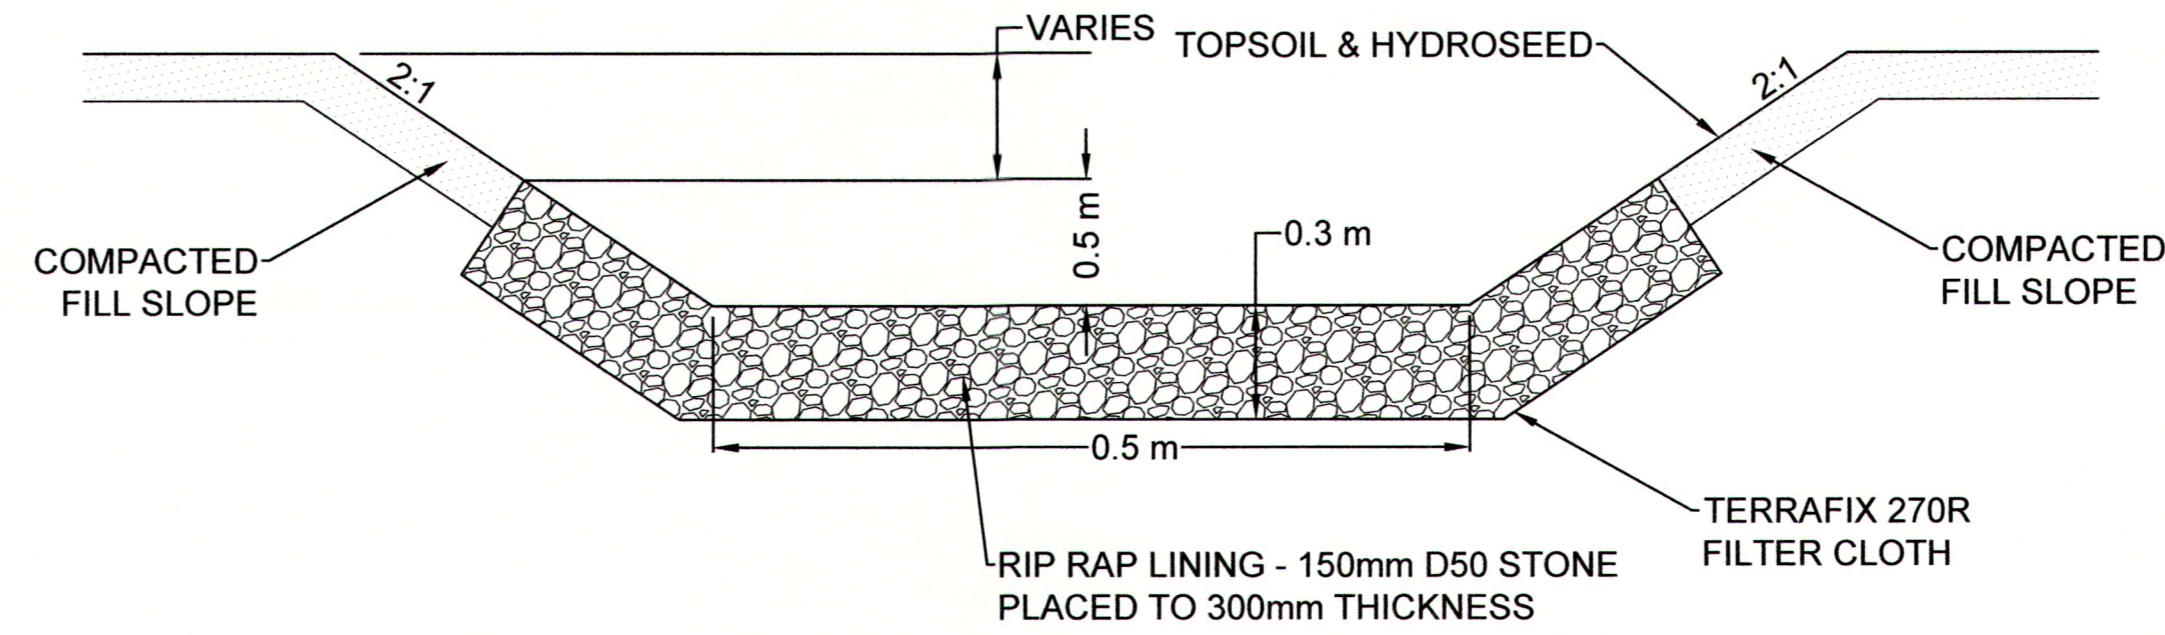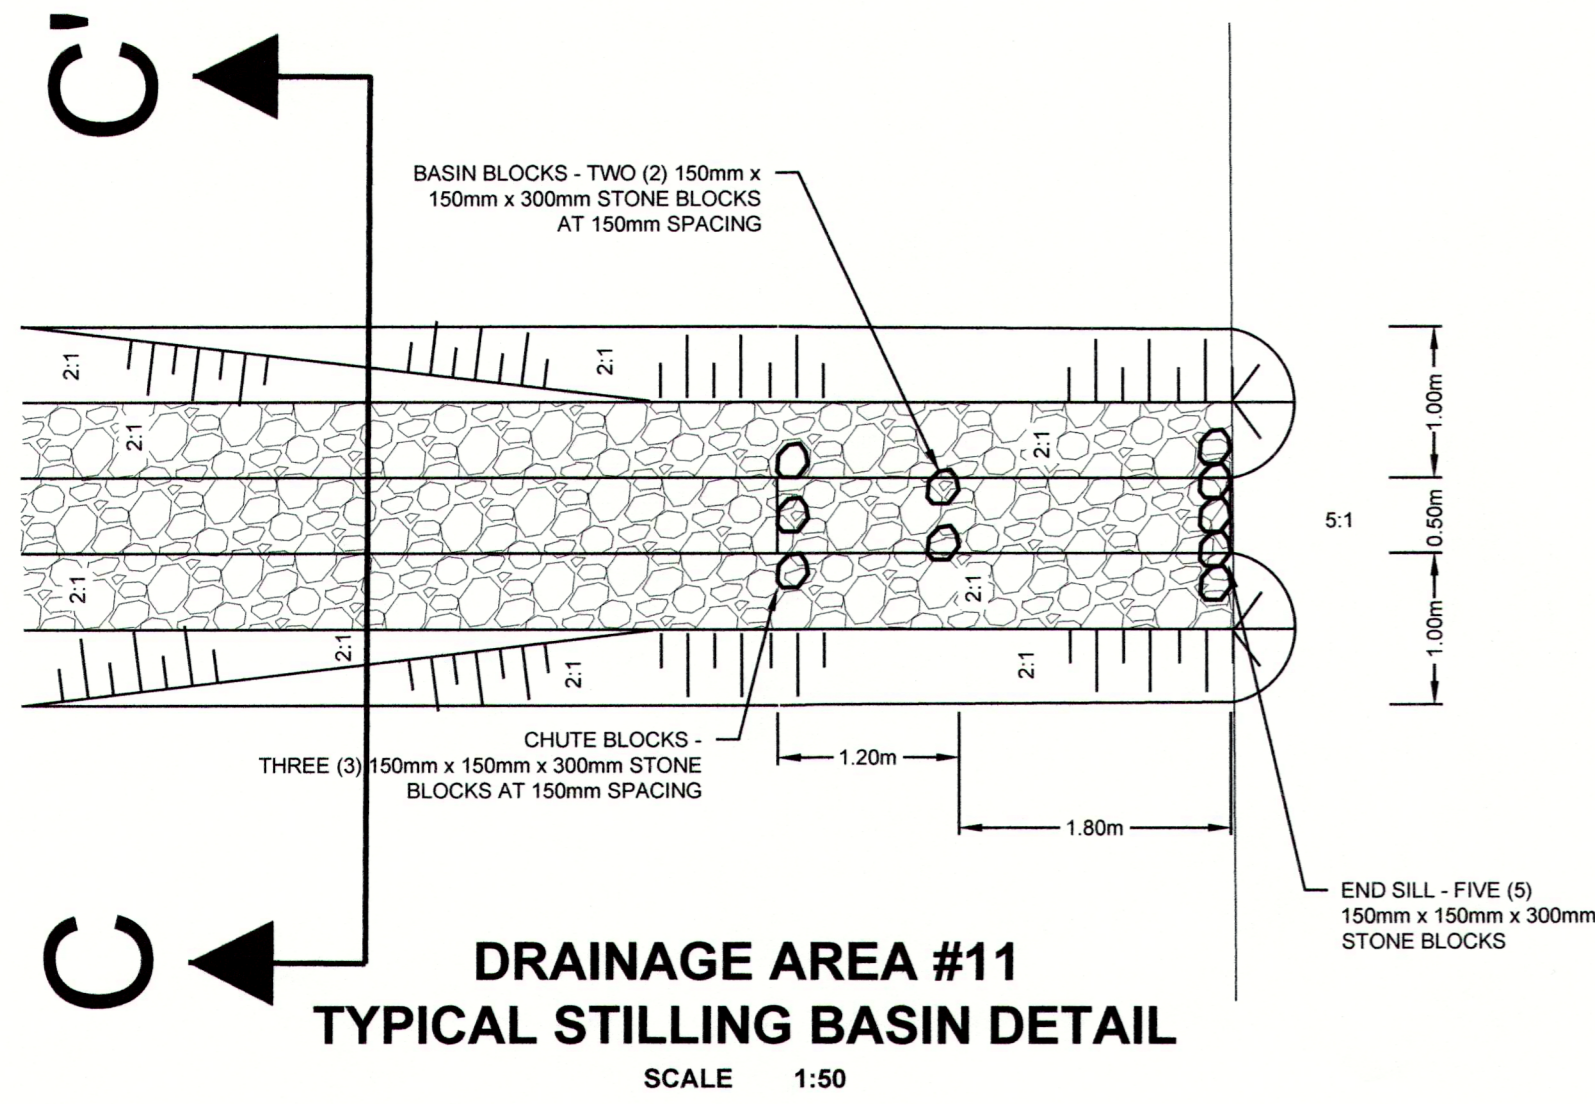

SCHEDULE OF REVISIONS


| NO. | DATE | DESCRIPTION | CHECKED |
|-----|---------------|------------------------------|---------|
| 1 | November 2019 | Address Peer Review comments | JAC |
| | | | |
| | | | |
| | | | |
| | | | |
| | | | |
| | | | |
| | | | |
| | | | |

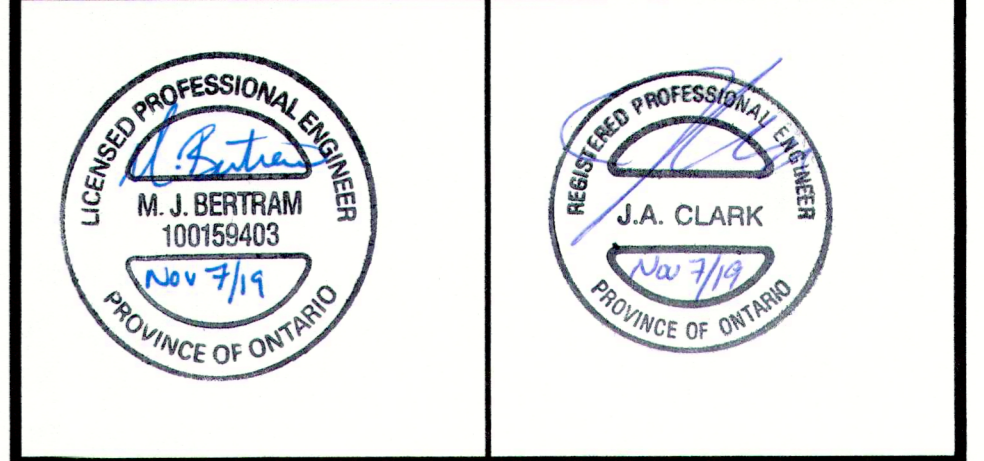


MILLER PAVING LIMITED
BOYINGTON PIT #3
FILL IMPORTATION UNDER SITE PLAN CONTROL
4419 CONCESSION ROAD 7
TOWNSHIP OF UXBRIDGE
CHANNEL AND BASIN CROSS-SECTIONS
DRAINAGE AREA 11

PROJECT NO. 10 - 2412 DRWG NO. 2412 - 7 of 11
DATE: MARCH 2019 SCALE: AS NOTED
DRAWN: MJB/KAH CHECKED: [Signature] APPROVED: [Signature]

SBA Skelton Brumwell & Associates Inc.
ENGINEERING PLANNING ENVIRONMENTAL CONSULTANTS
93 Bell Farm Road, Suite 107 Telephone (705) 726-1141
Barrie, Ontario L4M 5G1 Fax (705) 726-0331
www.skeltonbrumwell.ca Toll Free (877) 726-1141

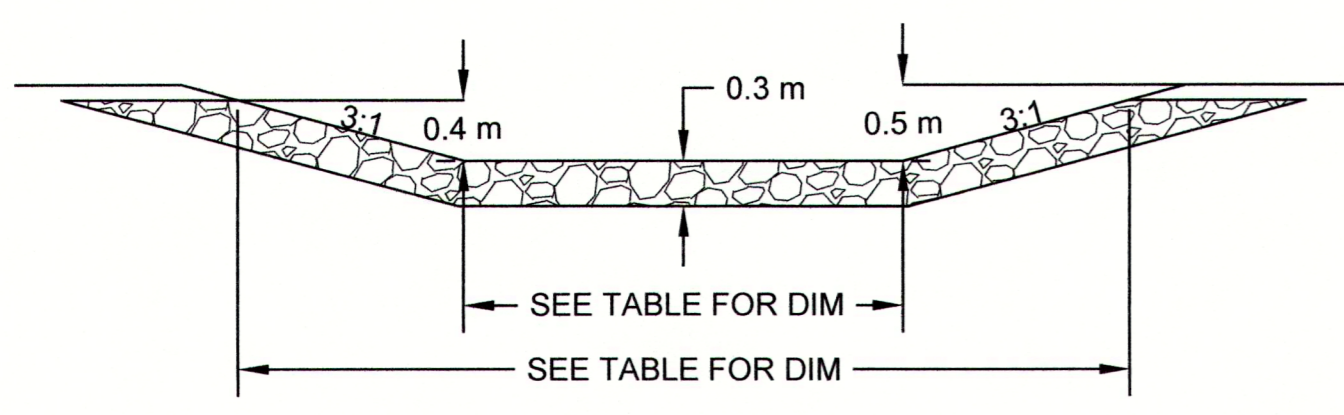

| STILLING BASIN # | EMERGENCY SPILLWAY DIMENSIONS | | | | RIP RAP LINING | |
|------------------|-------------------------------|-------------|---------|---------|----------------|----------------|
| | BOTTOM (W) | SIDE SLOPES | TOP (W) | TOP (H) | D50 (mm) | THICKNESS (mm) |
| 11 | 0.7 | 3:1 | 3.7 | 0.5 | 150 | 300 |

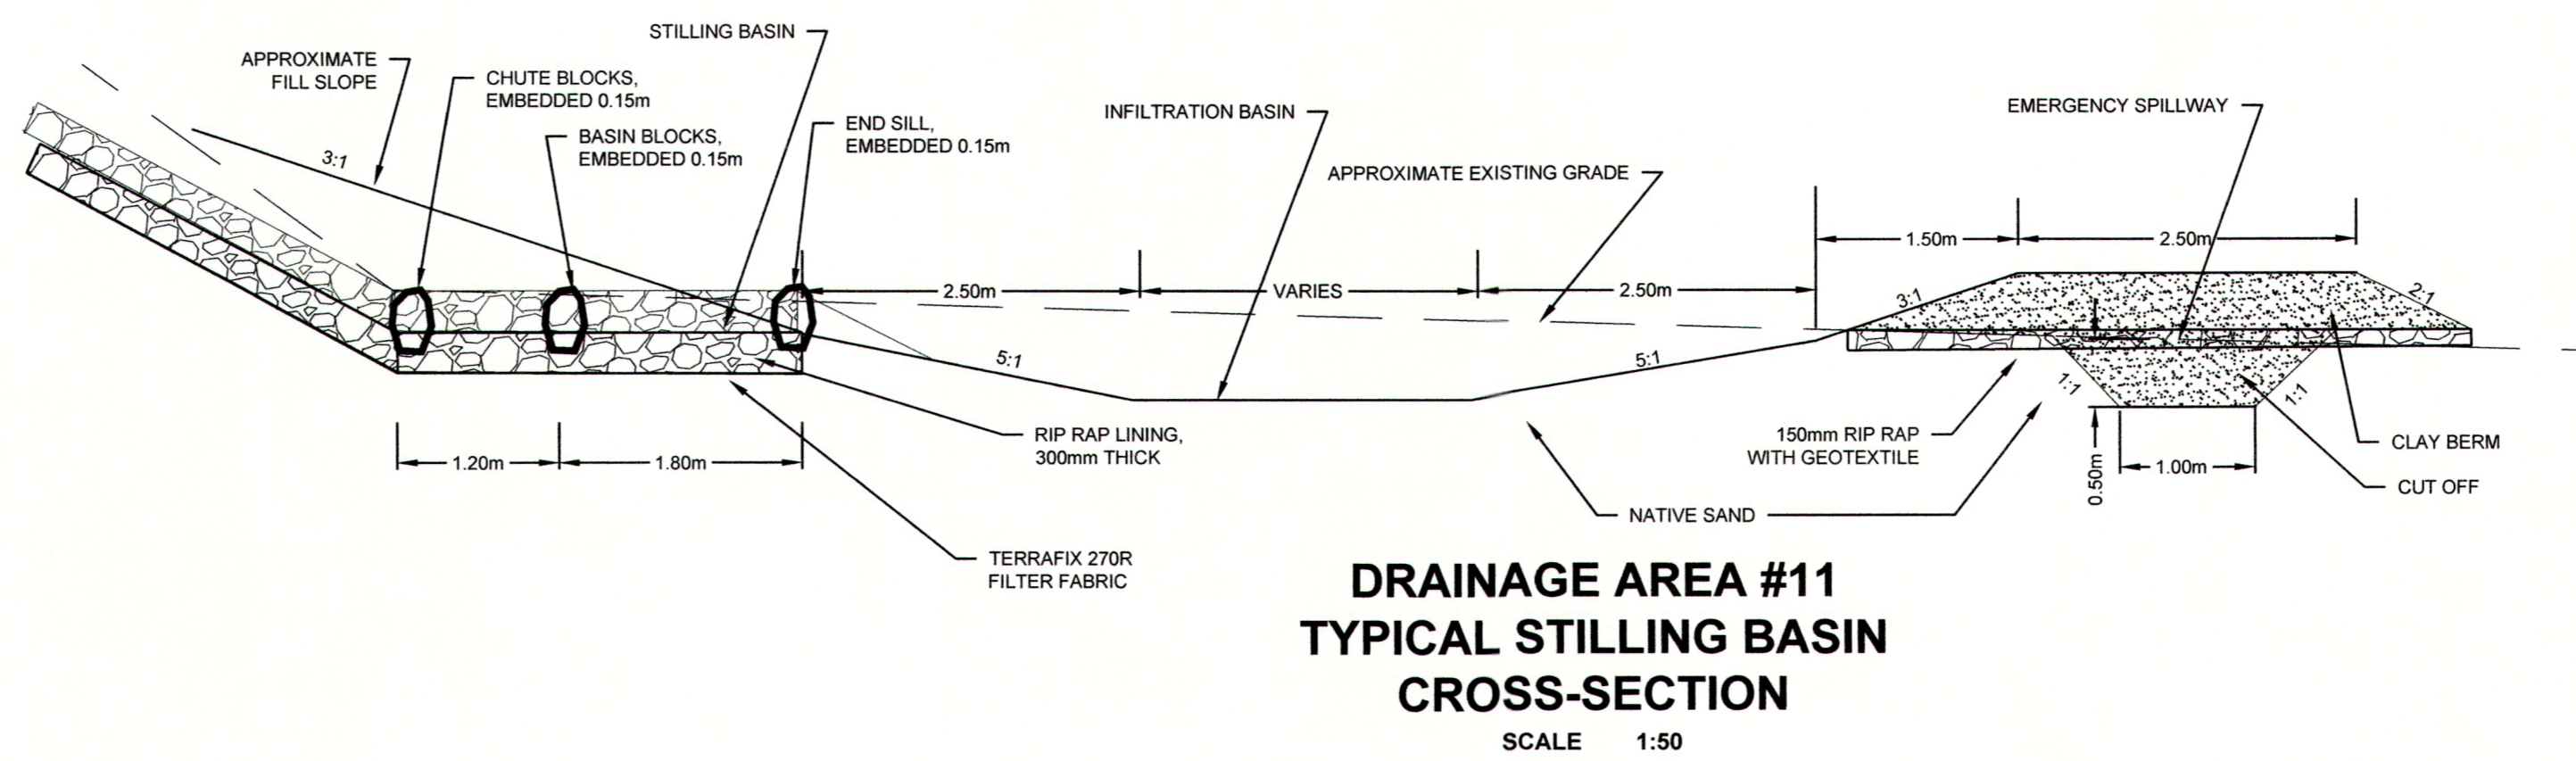

2412 - 7 of 11

Copyright © 2016 Skelton Brumwell & Associates Inc. All rights reserved. This document is protected by copyright laws and may not be reproduced in any manner, or for any purpose, except with the written permission of the copyright holder.