



GROUND FLOOR PLAN 'A' & 'B'

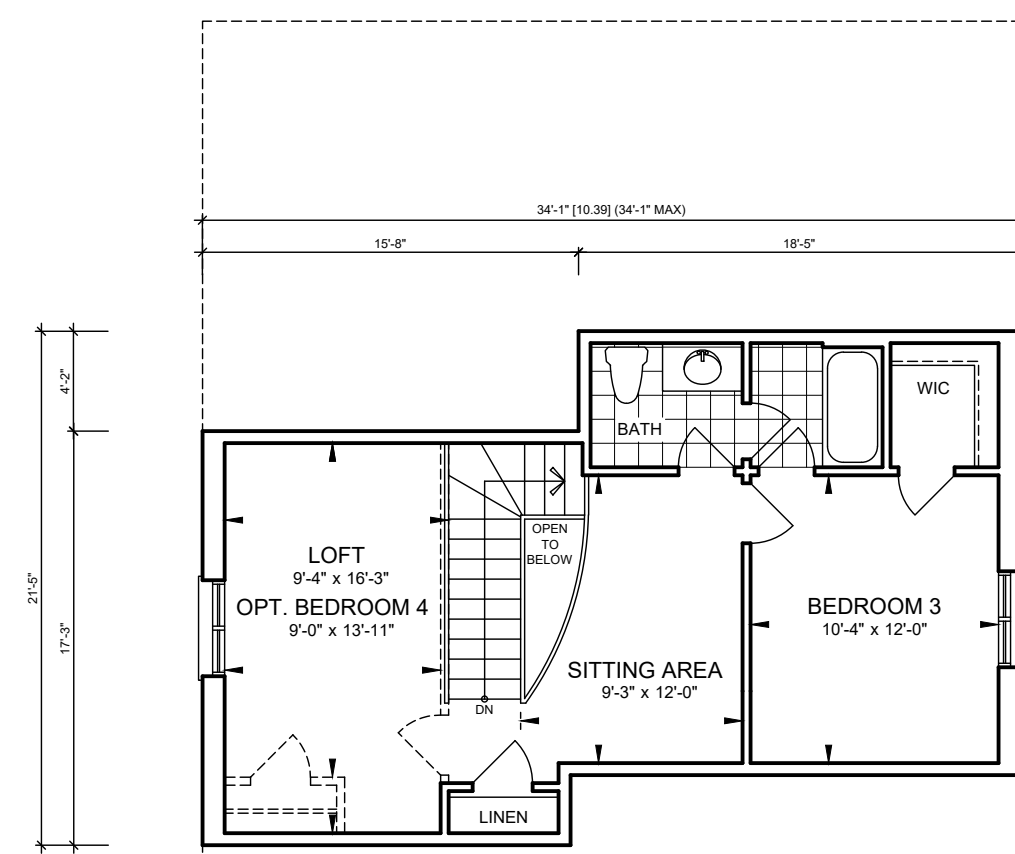


LOFT FLOOR PLAN ELEVATION 'A' & 'B'


LOFT FLOOR PLAN 'A' & 'B'

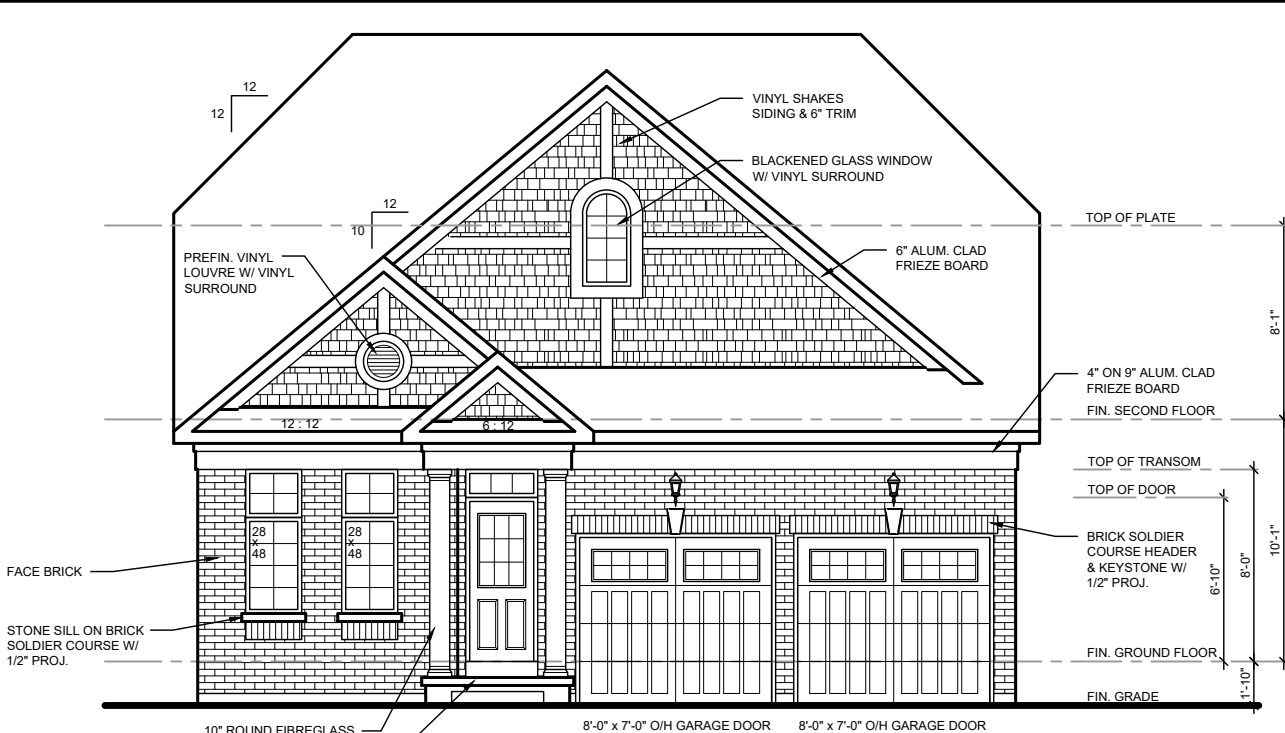

FRONT ELEVATION 'A'

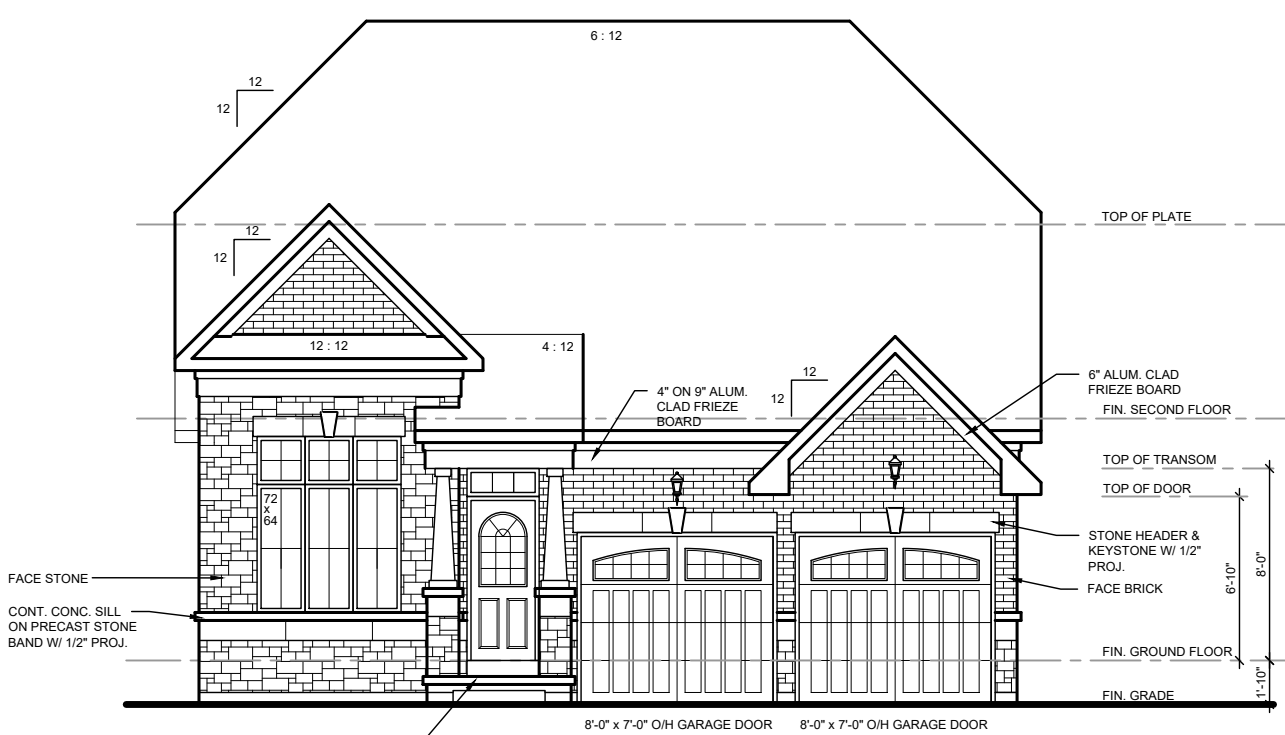


FRONT ELEVATION 'B'

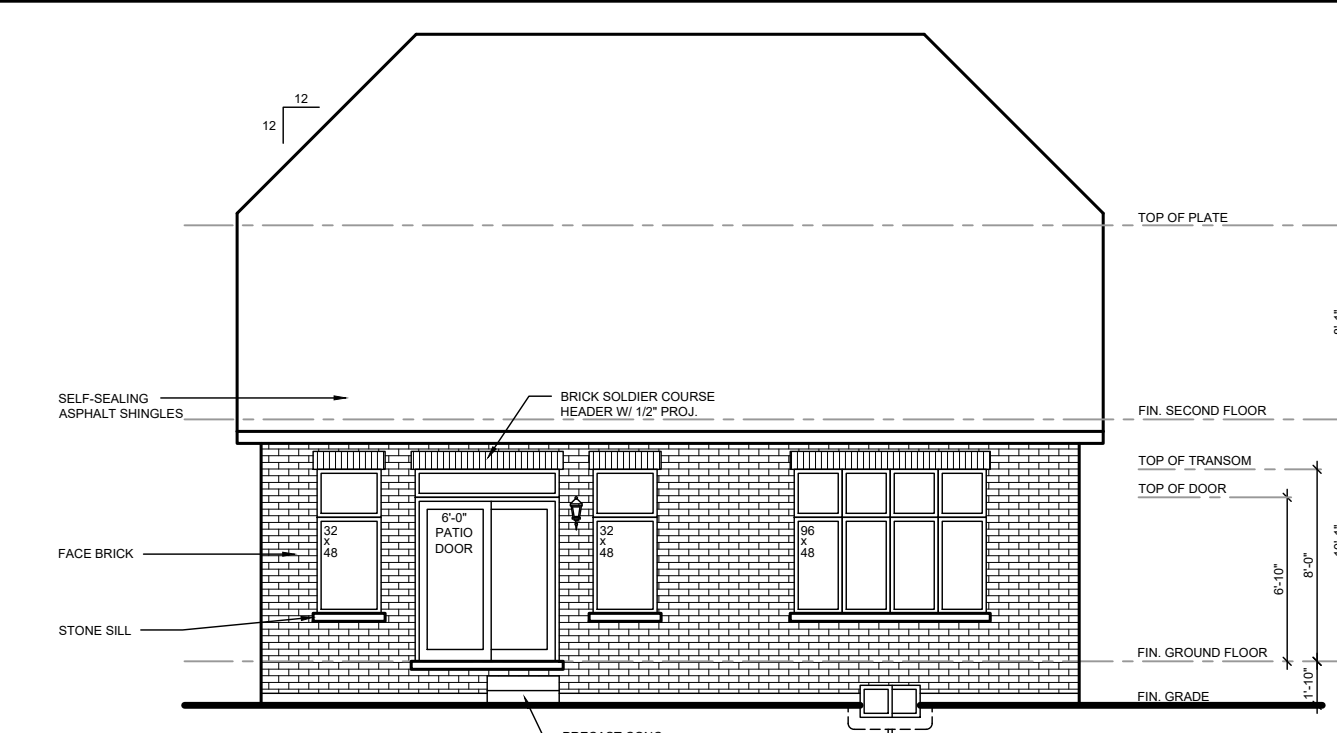


REAR ELEVATION 'A' & 'B'

42-1 PLANS

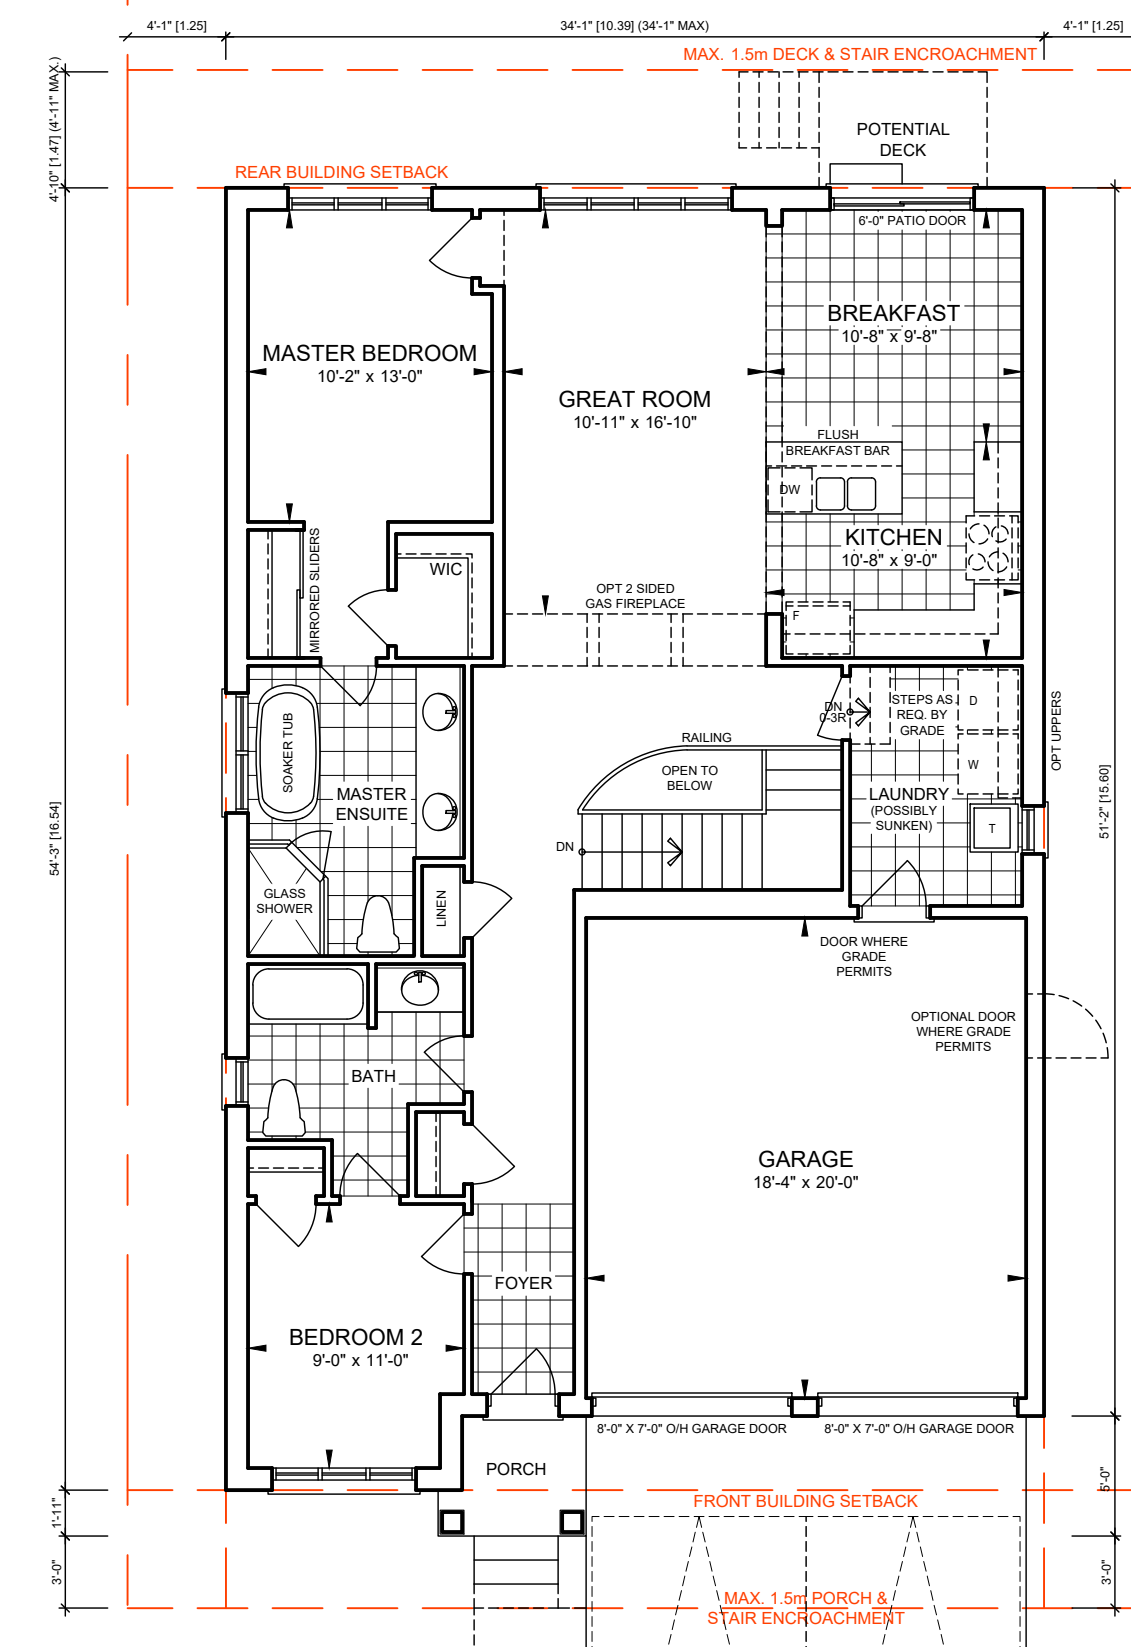


GROUND FLOOR PLAN 'A' & 'B'

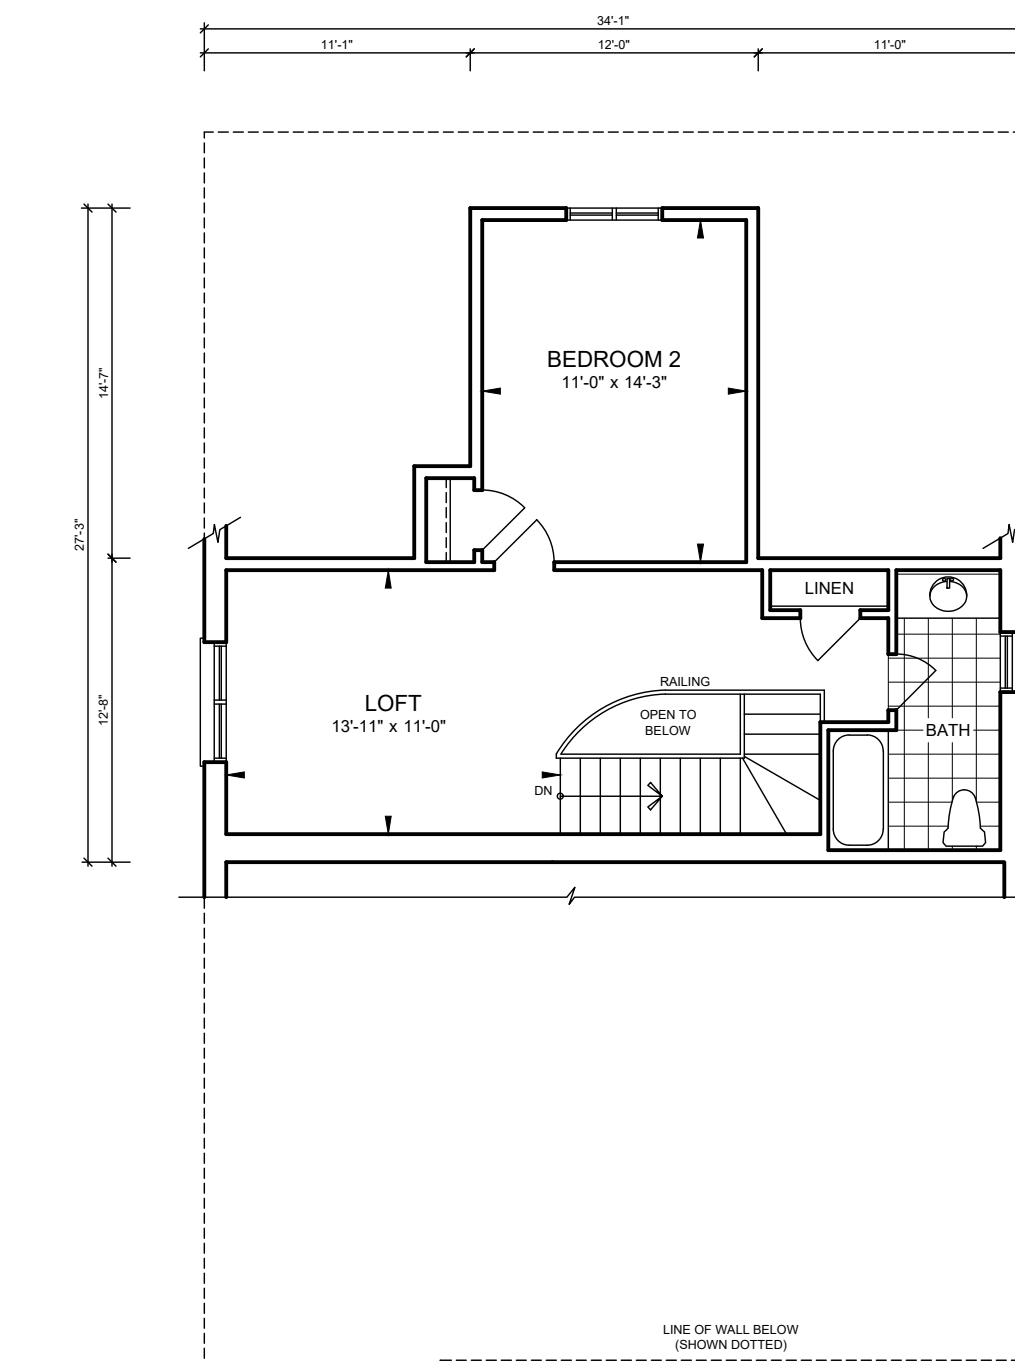


LOFT FLOOR PLAN 'A' & 'B'


42-1 ELEVATIONS

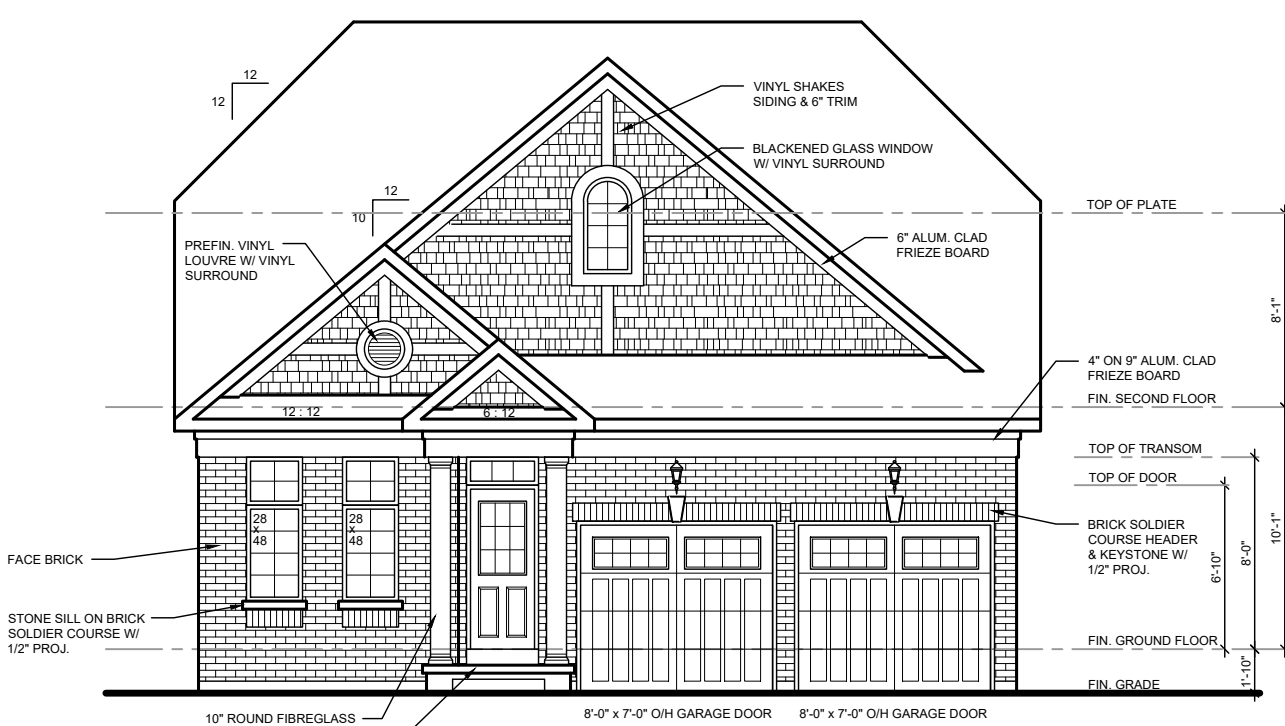

FRONT ELEVATION 'A'

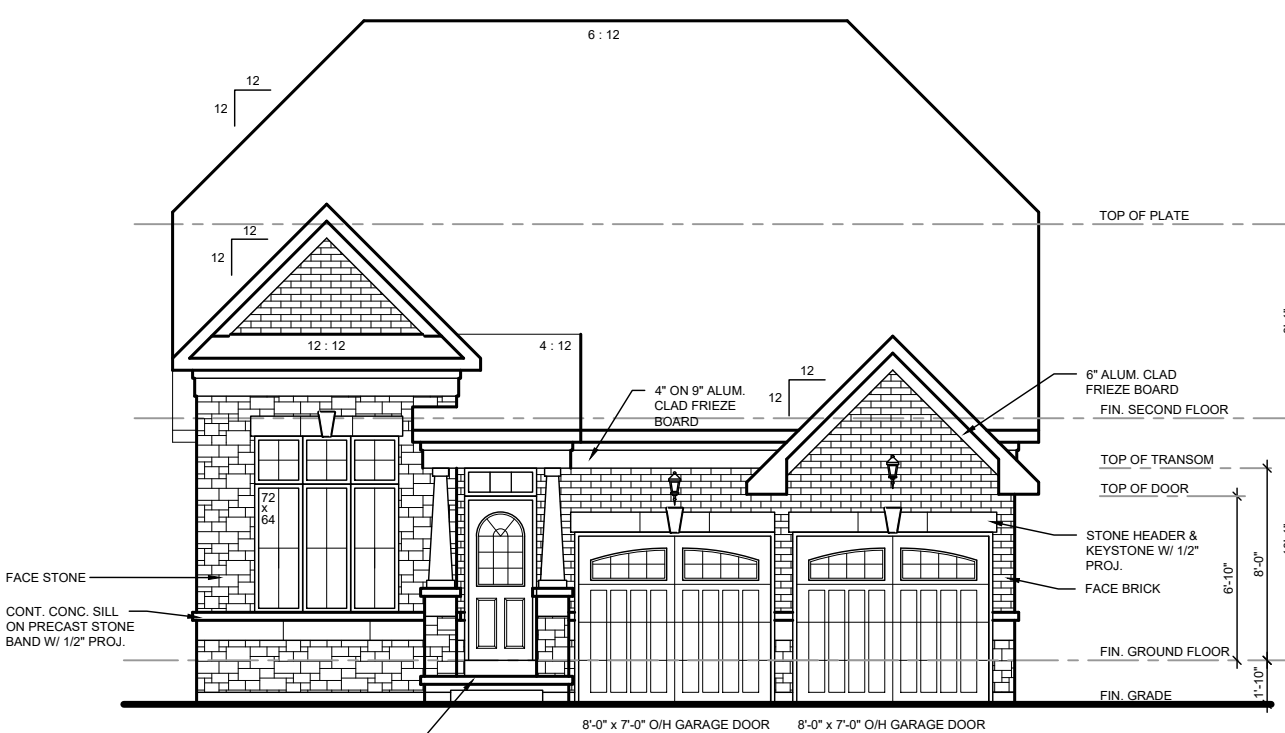

FRONT ELEVATION 'B'

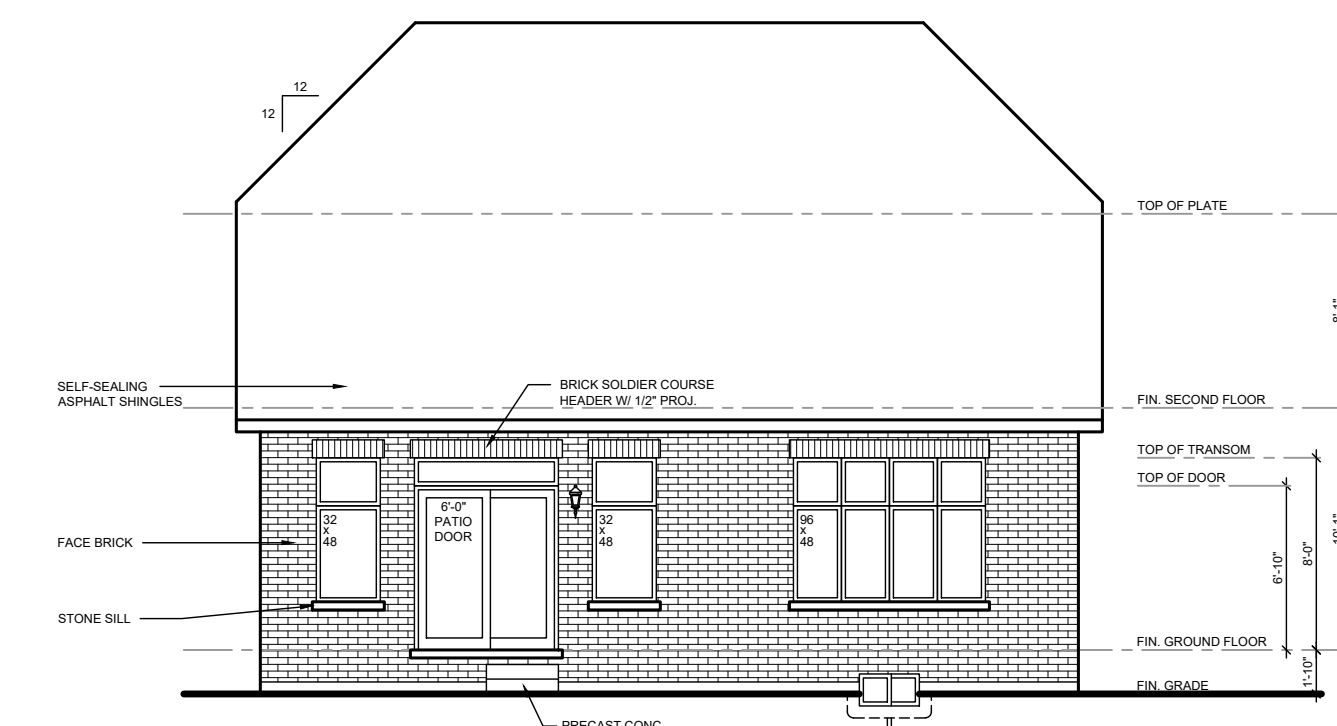


REAR ELEVATION 'A' & 'B'


42-2 PLANS

42-2 ELEVATIONS


Cassidy + Company Residential Design Consultants 60 RANDALL DRIVE, SUITE 11 AJAX, ONTARIO L1S 6L3 PHONE (905) 619-1270 WWW.CASSIDYCO.COM	Client: MOZAIK (UXBRIDGE) INC. Project Name: 62 MILL STREET Location: THE TOWNSHIP OF UXBRIDGE	Sheet Title: ARCHITECTURAL DESIGN FLOOR PLANS & ELEVATIONS Date: JUNE 29, 2021 Scale: 1/8" = 1'-0" Project No.: 2021-12	Drawing No.: A3
---	--	--	------------------------

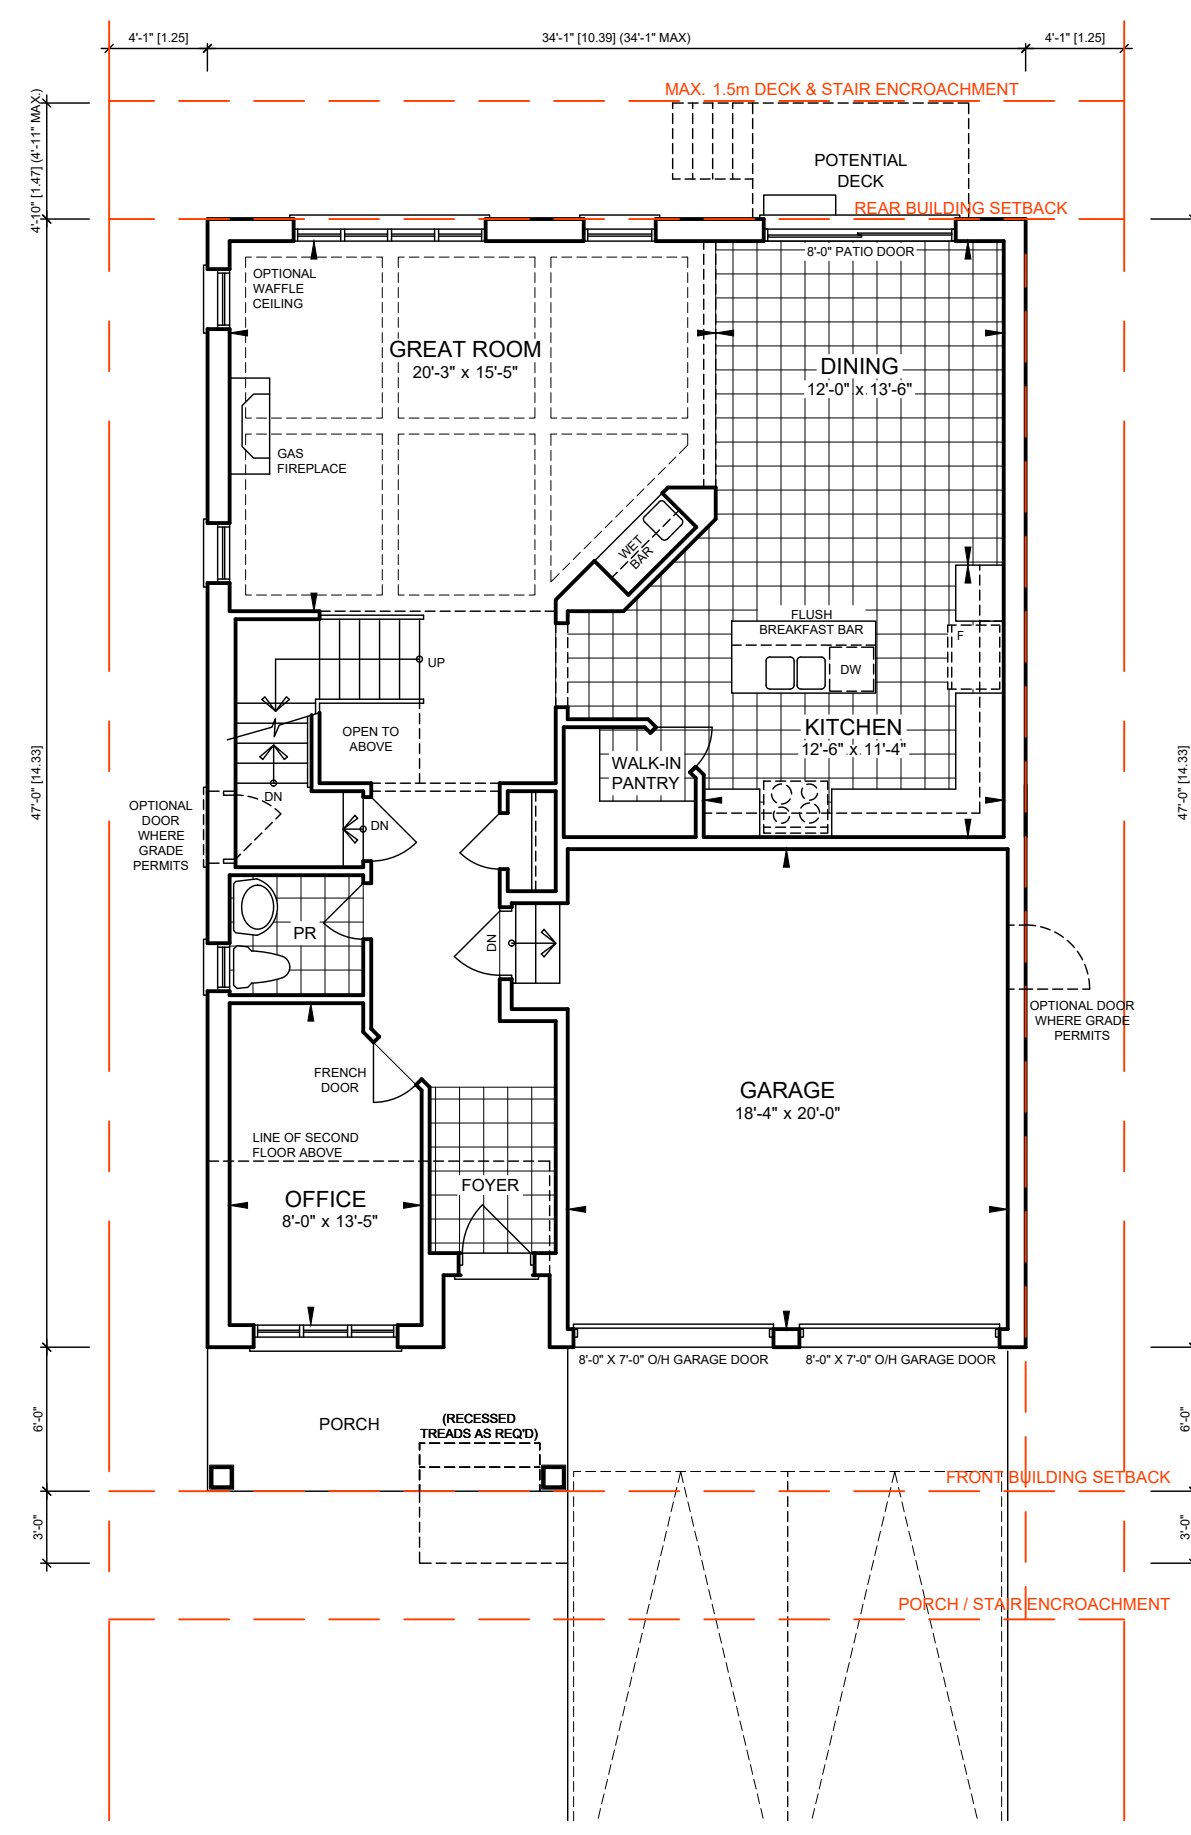


GROUND FLOOR PLAN 'A' & 'B'

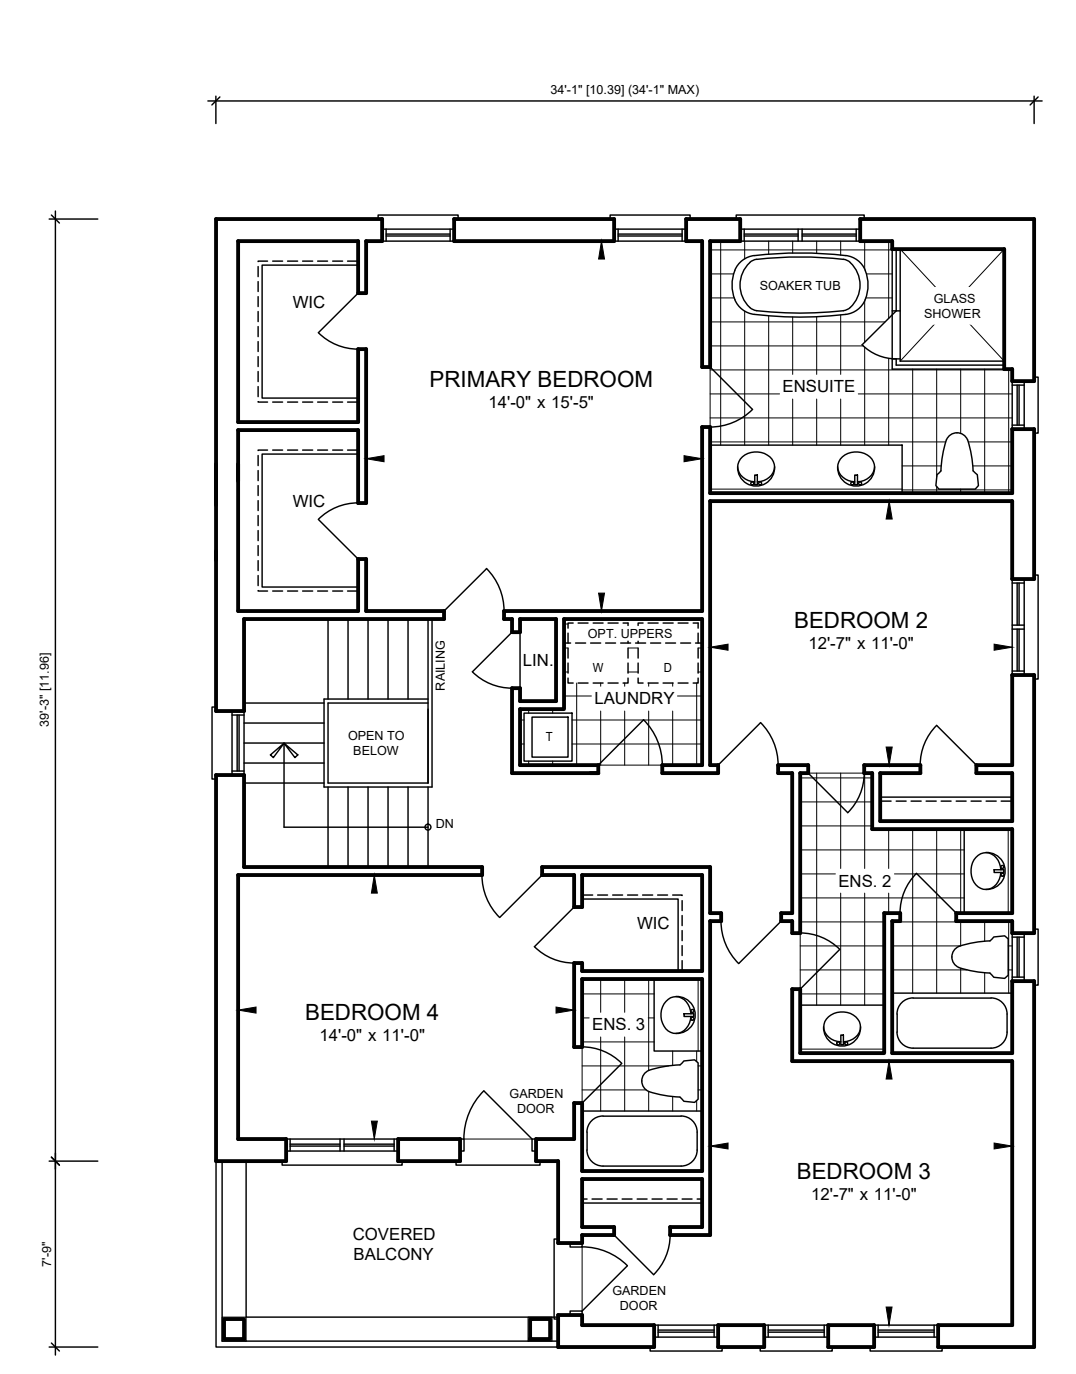

SECOND FLOOR PLAN 'A' & 'B'

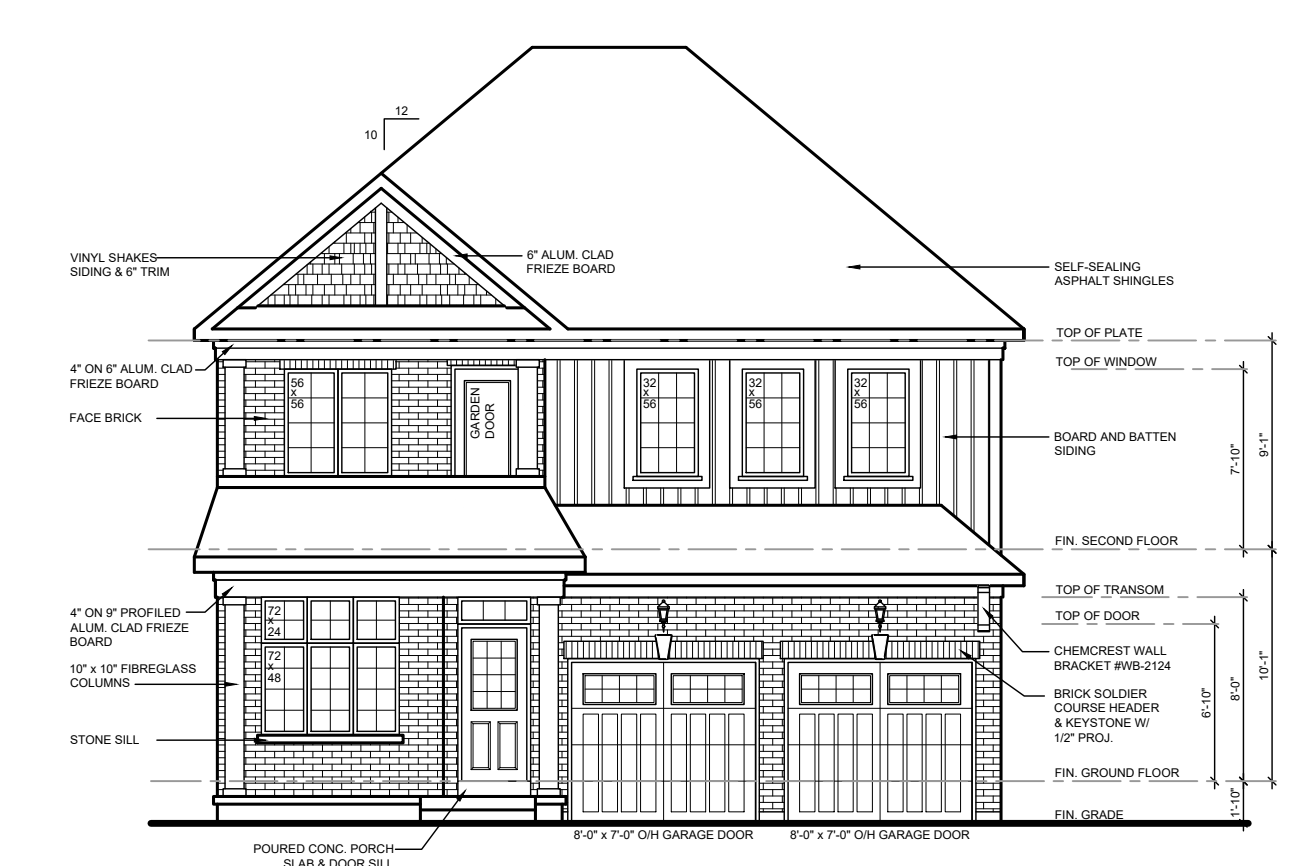

FRONT ELEVATION 'A'

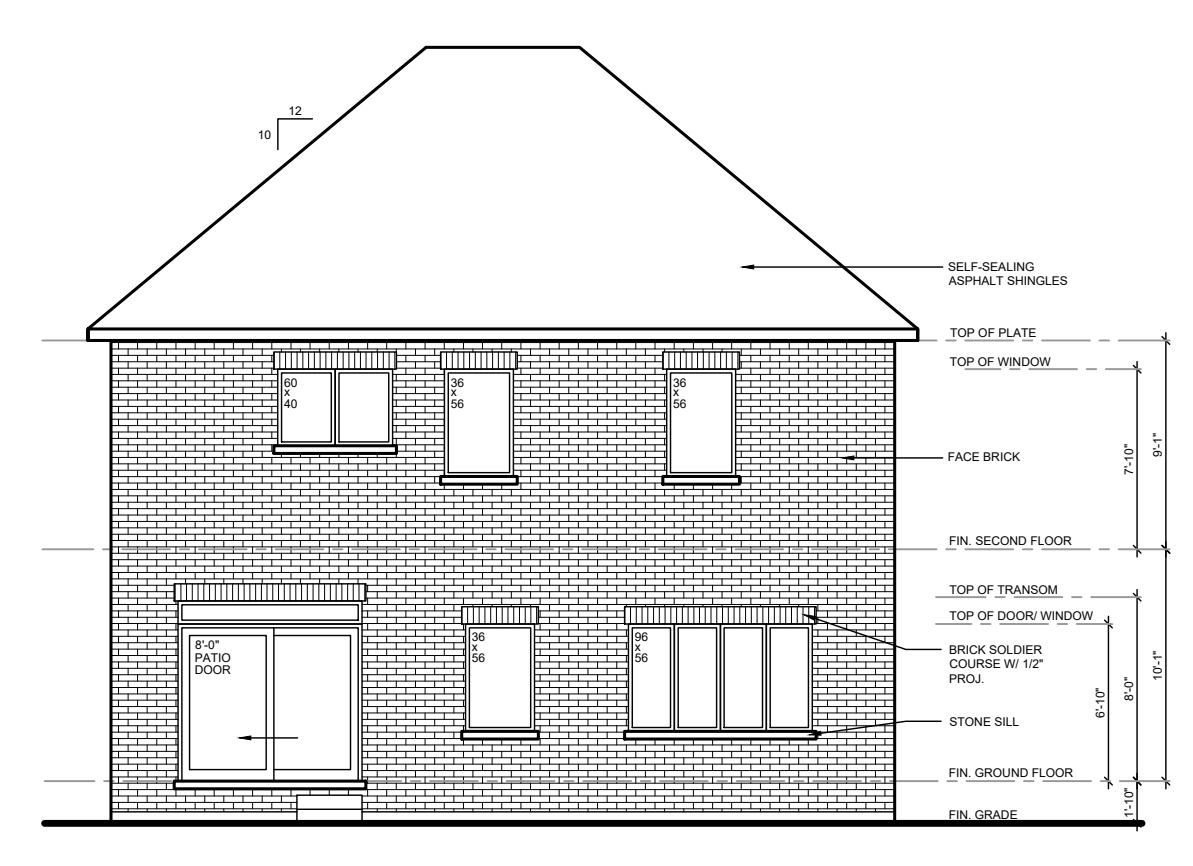


REAR ELEVATION 'A' & 'B'




FRONT ELEVATION 'B'

42-3 PLANS


42-3 ELEVATIONS

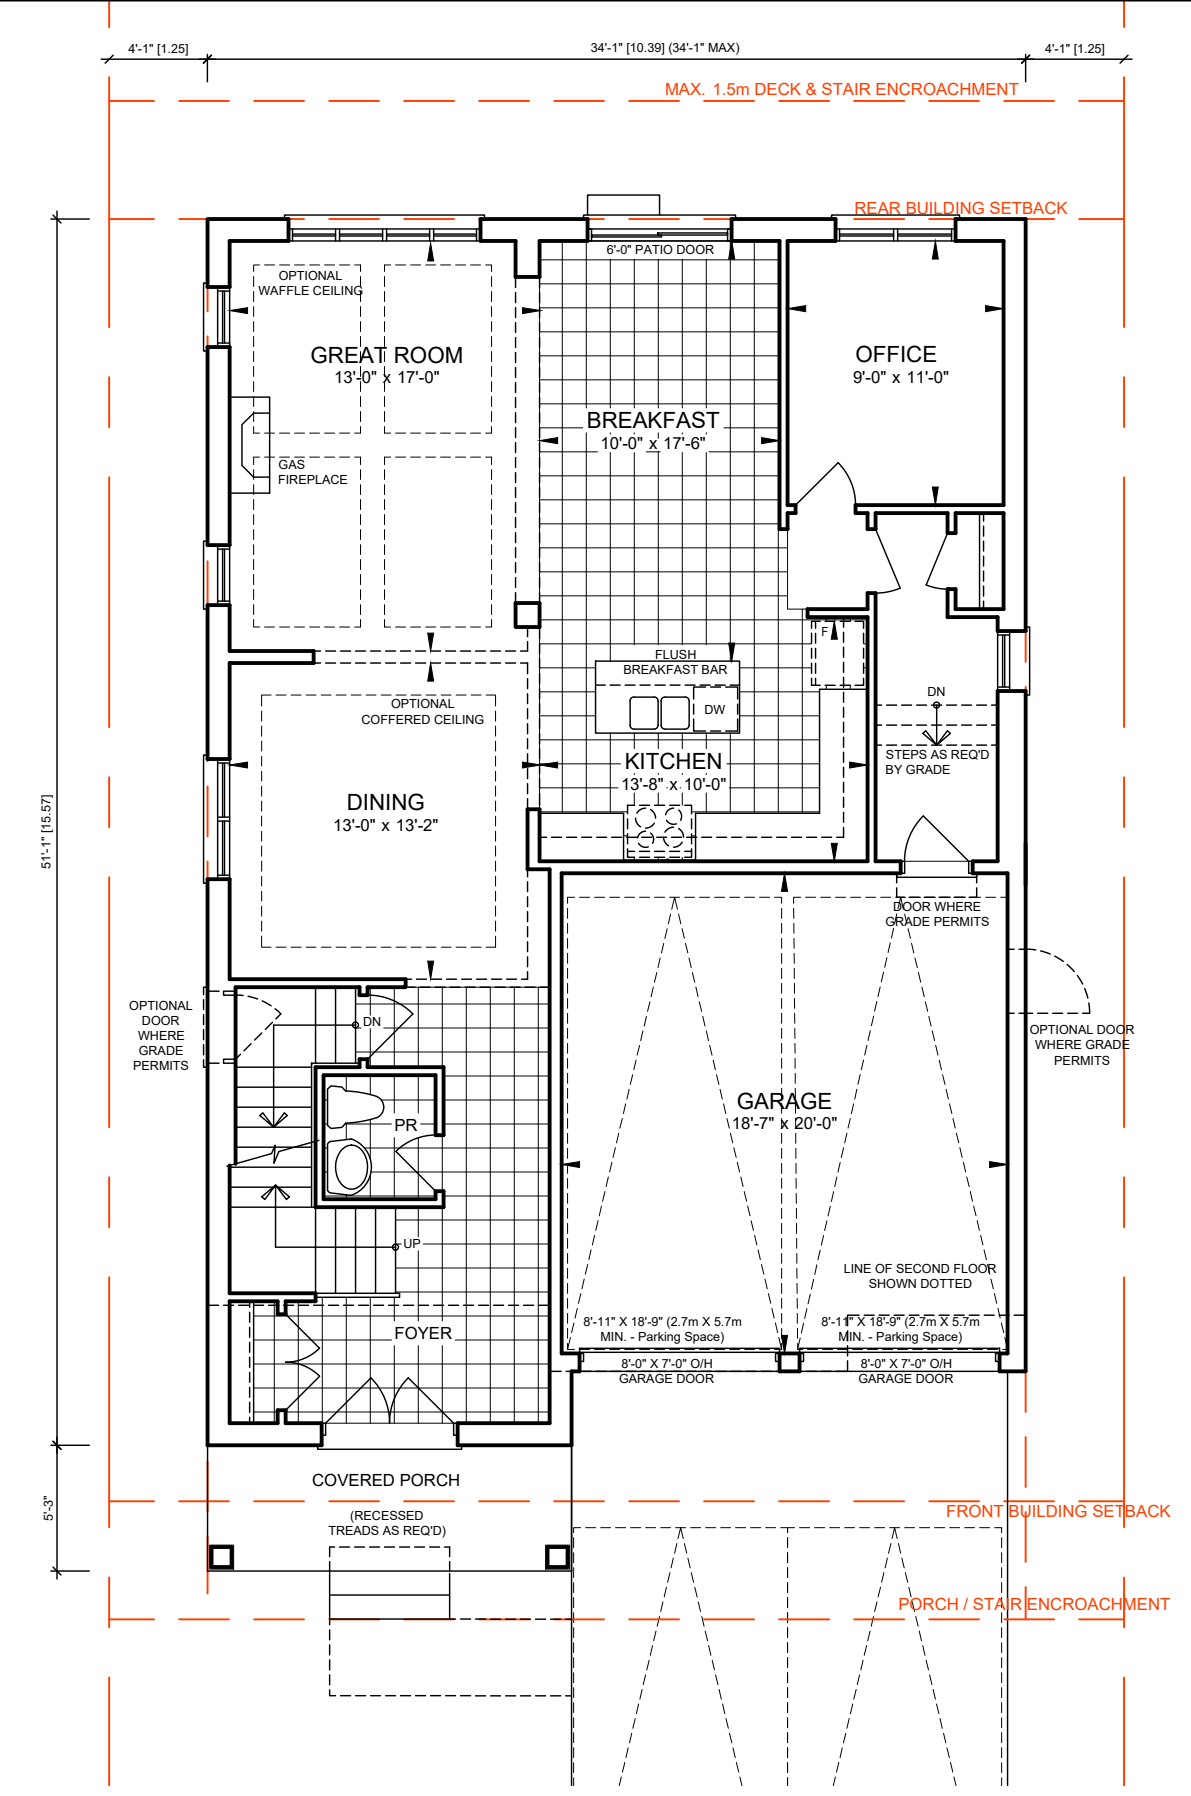


GROUND FLOOR PLAN 'A' & 'B'

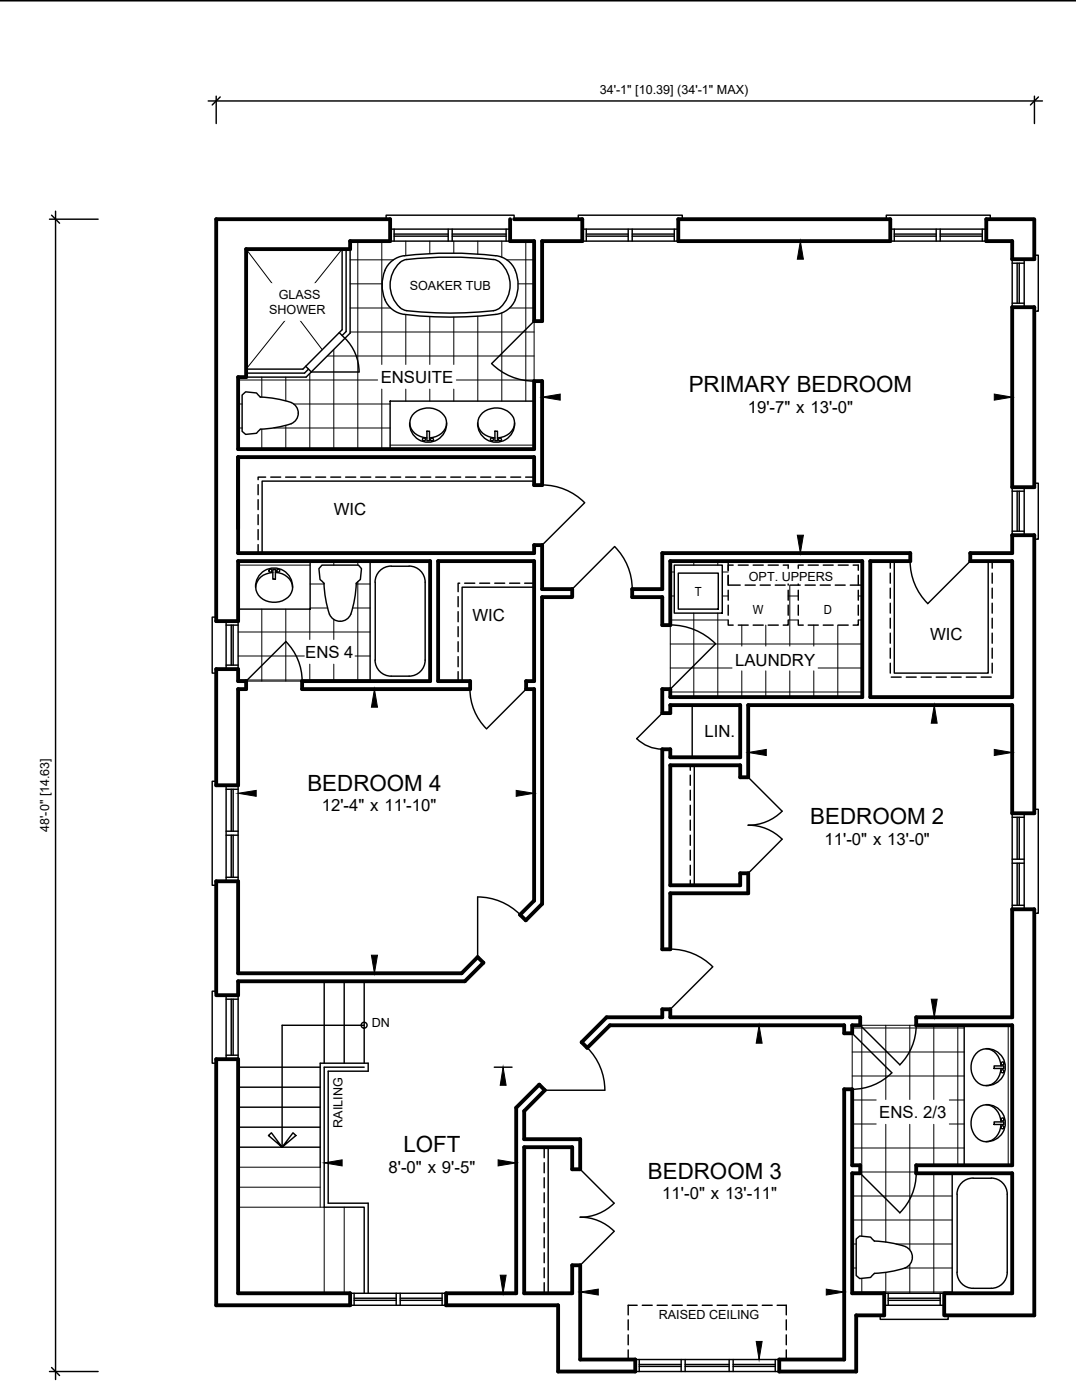

SECOND FLOOR PLAN 'A' & 'B'

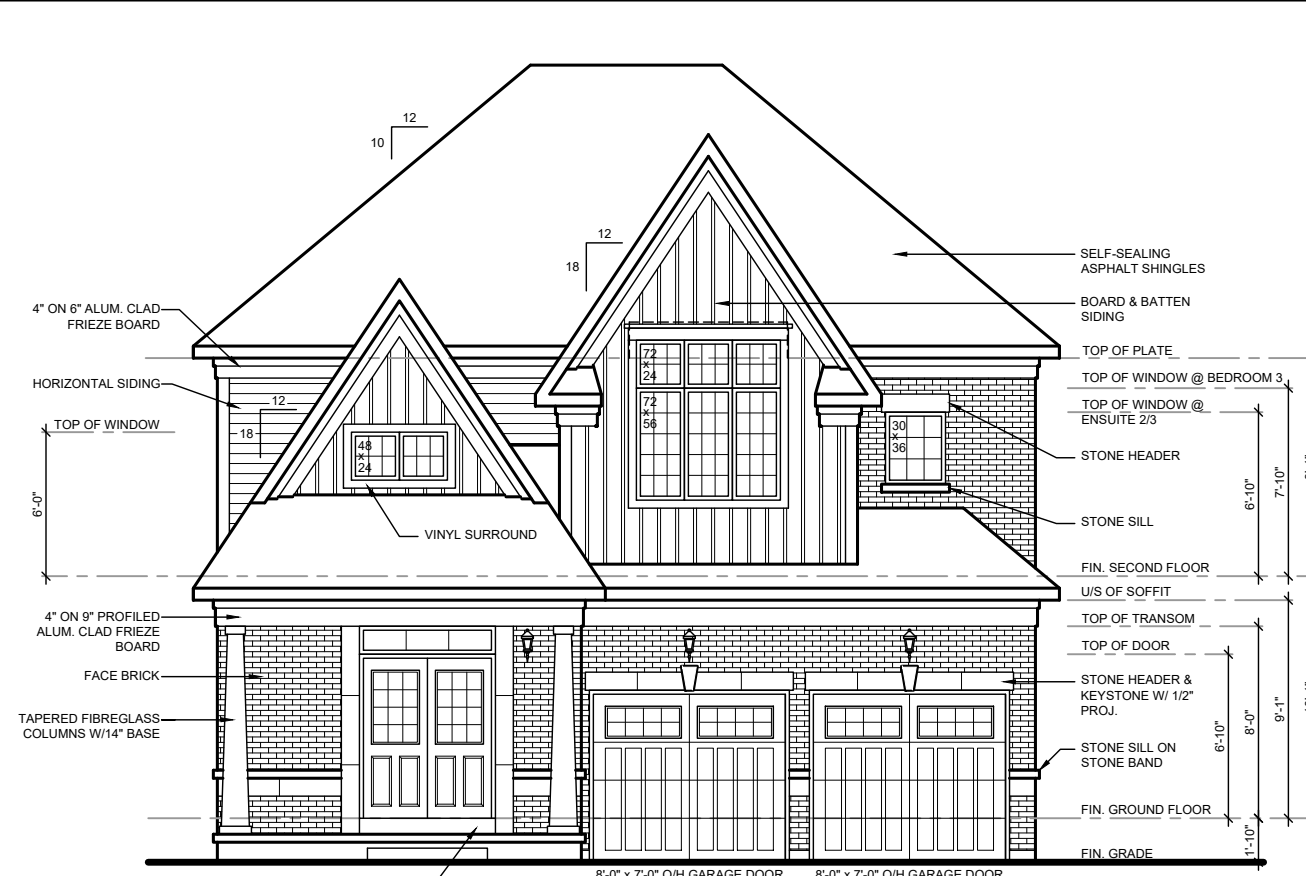

FRONT ELEVATION 'A'

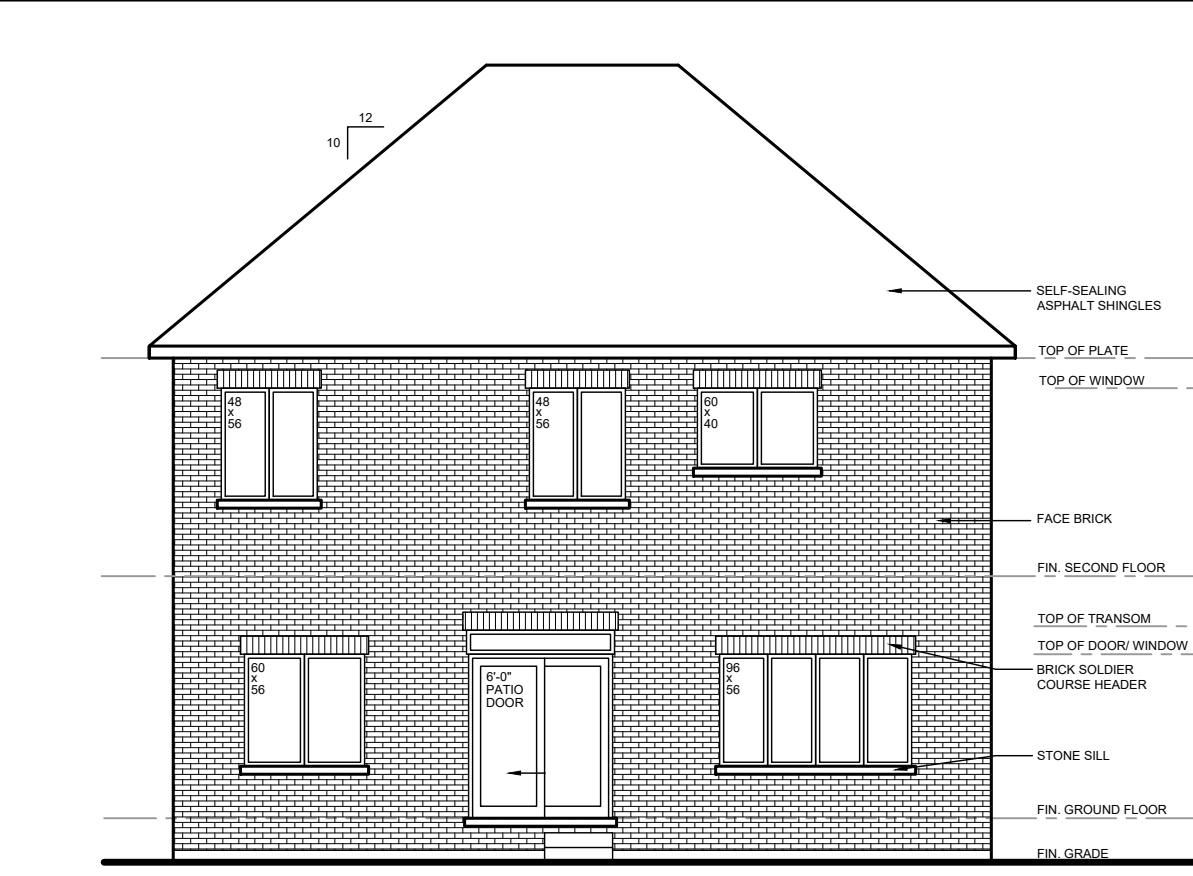

REAR ELEVATION 'A' & 'B'




FRONT ELEVATION 'B'

42-4 PLANS


42-4 ELEVATIONS

Cassidy + Company Residential Design Consultants 60 RANDALL DRIVE, SUITE 11 AJAX, ONTARIO L1S 6L3 PHONE (905) 619-1270 design@cassidyco.com	Client: MOZAIK (UXBRIDGE) INC. Project Name: 62 MILL STREET Location: THE TOWNSHIP OF UXBRIDGE	Sheet Title: ARCHITECTURAL DESIGN FLOOR PLANS & ELEVATIONS Date: JUNE 29, 2021 Scale: 1/8" = 1'-0" Project No: 2021-12
	Drawing No: A4	

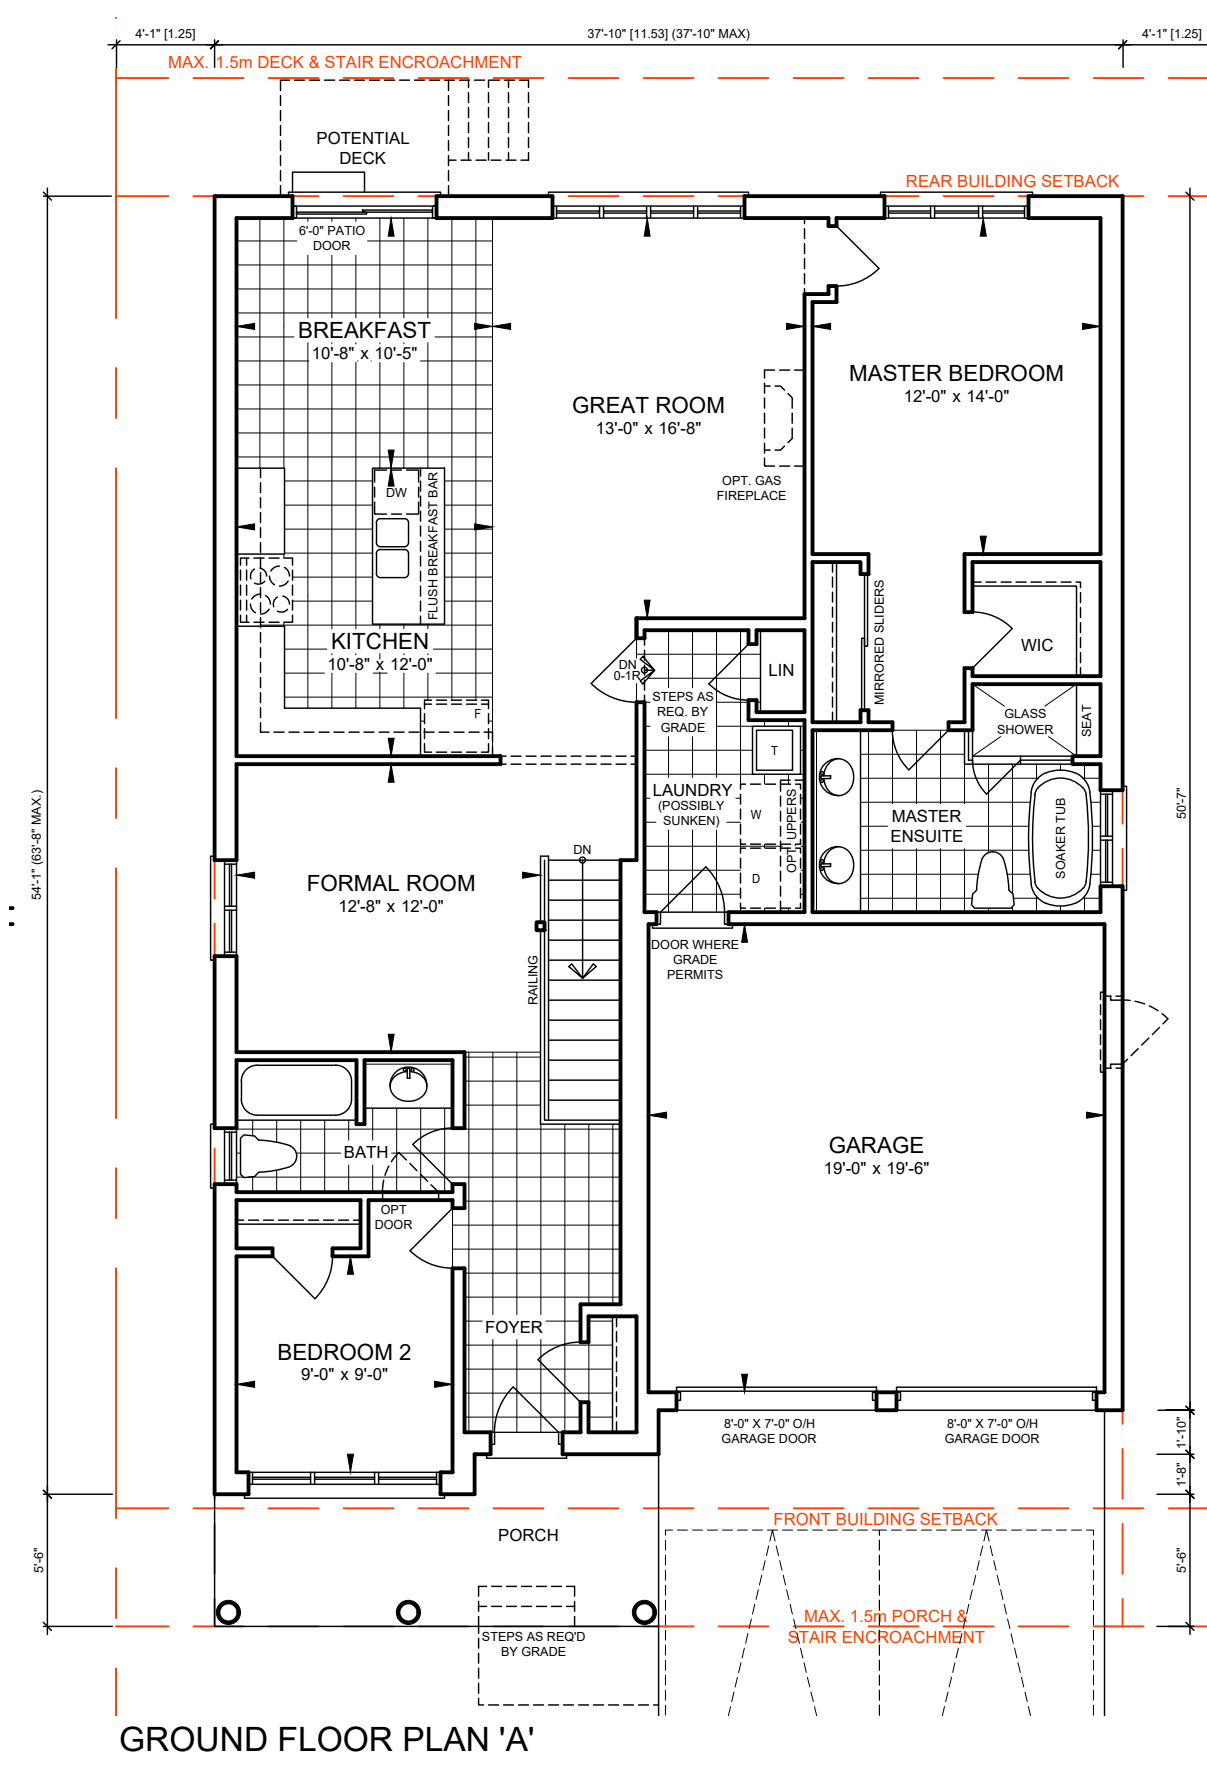


GROUND FLOOR PLAN 'A'

LOT 2 - 47-1 PLANS

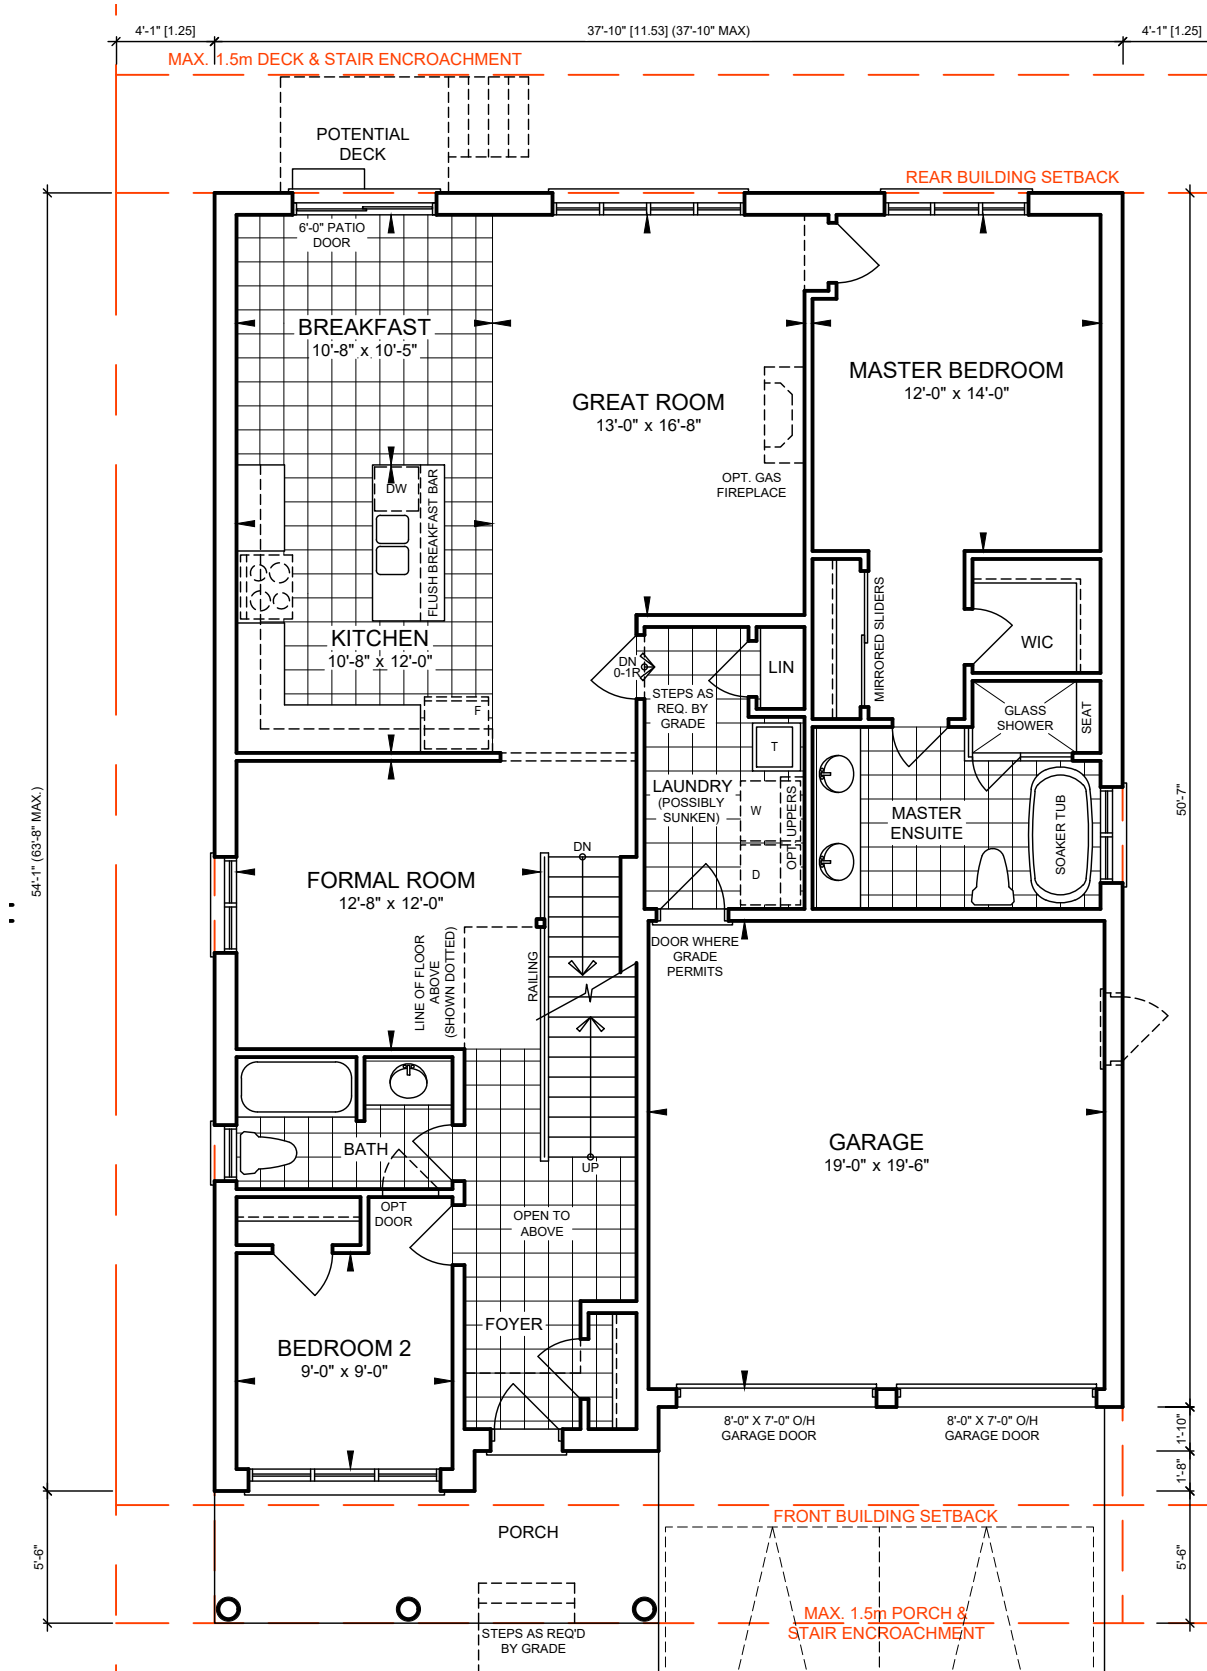


GROUND FLOOR PLAN 'A'

LOT 11 - 47-1 PLANS

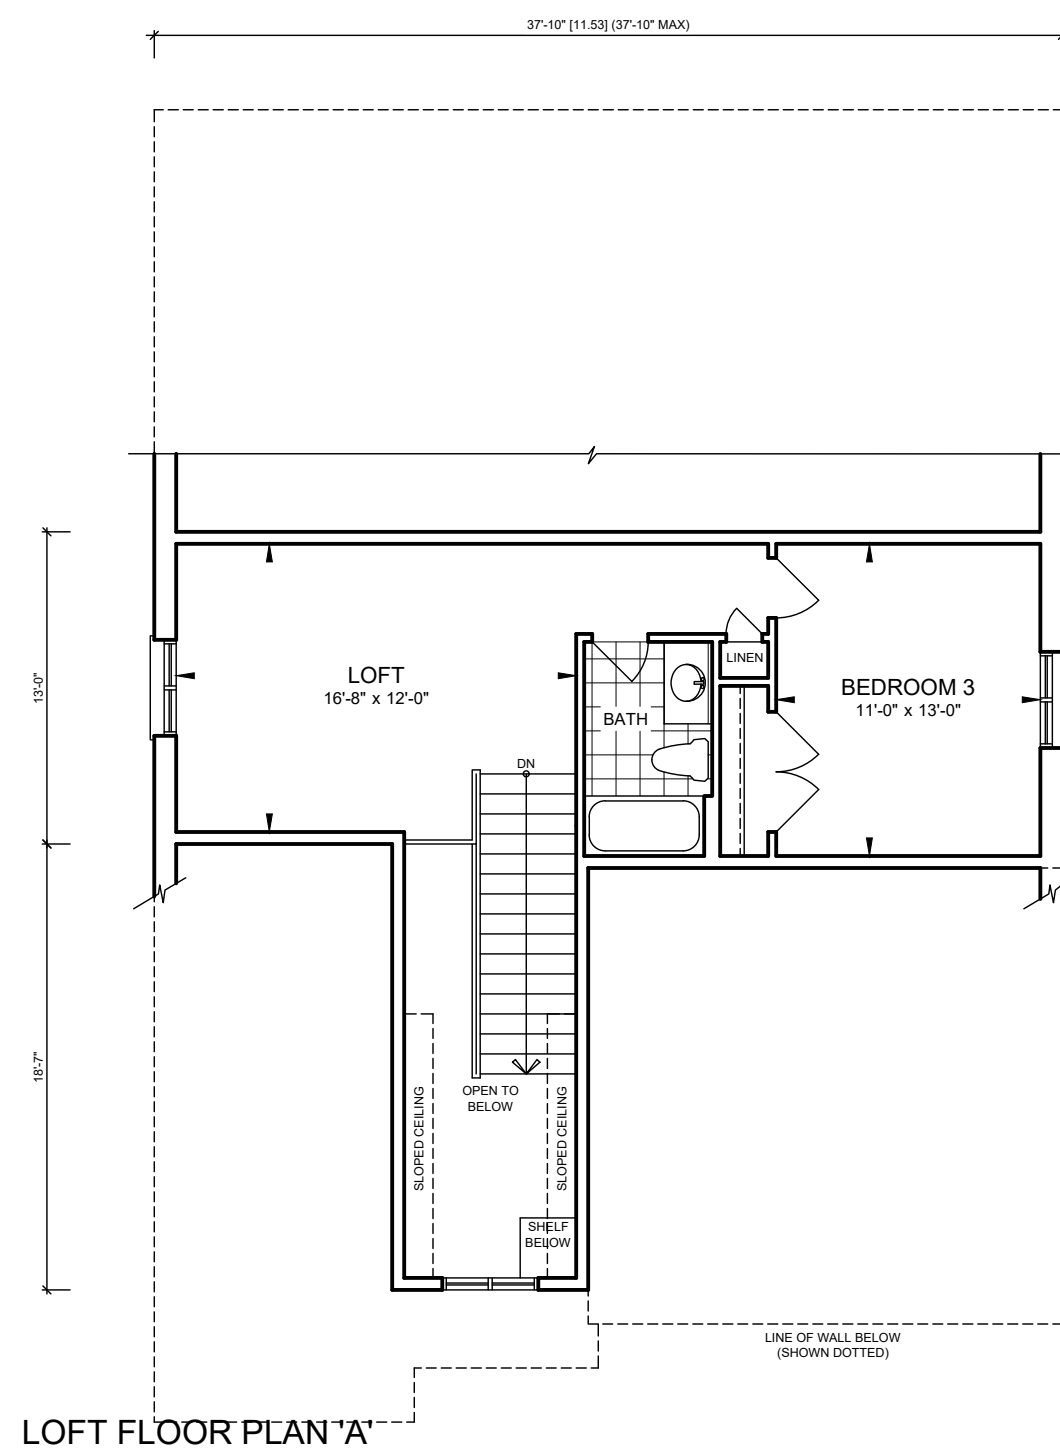

LOFT FLOOR PLAN 'A'

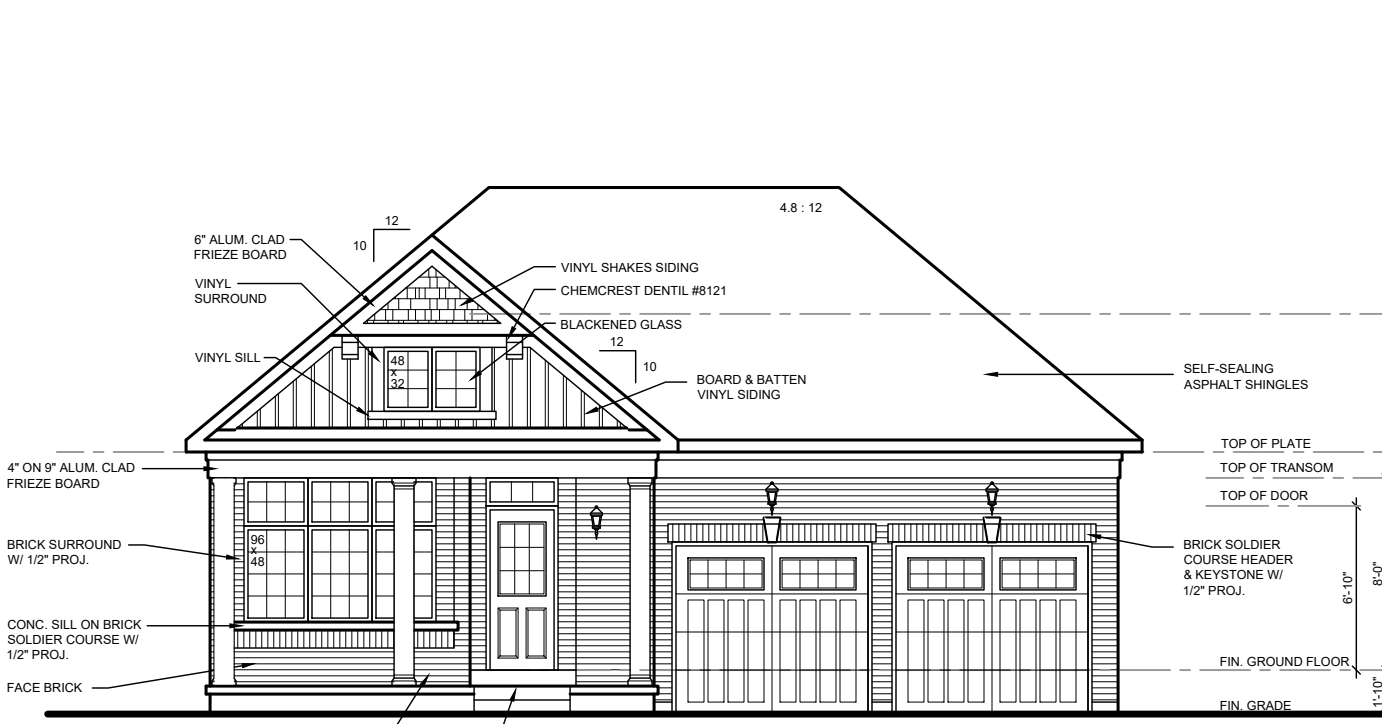


FRONT ELEVATION 'A'

LOT 2 - 47-1 ELEVATIONS



REAR ELEVATION 'A'

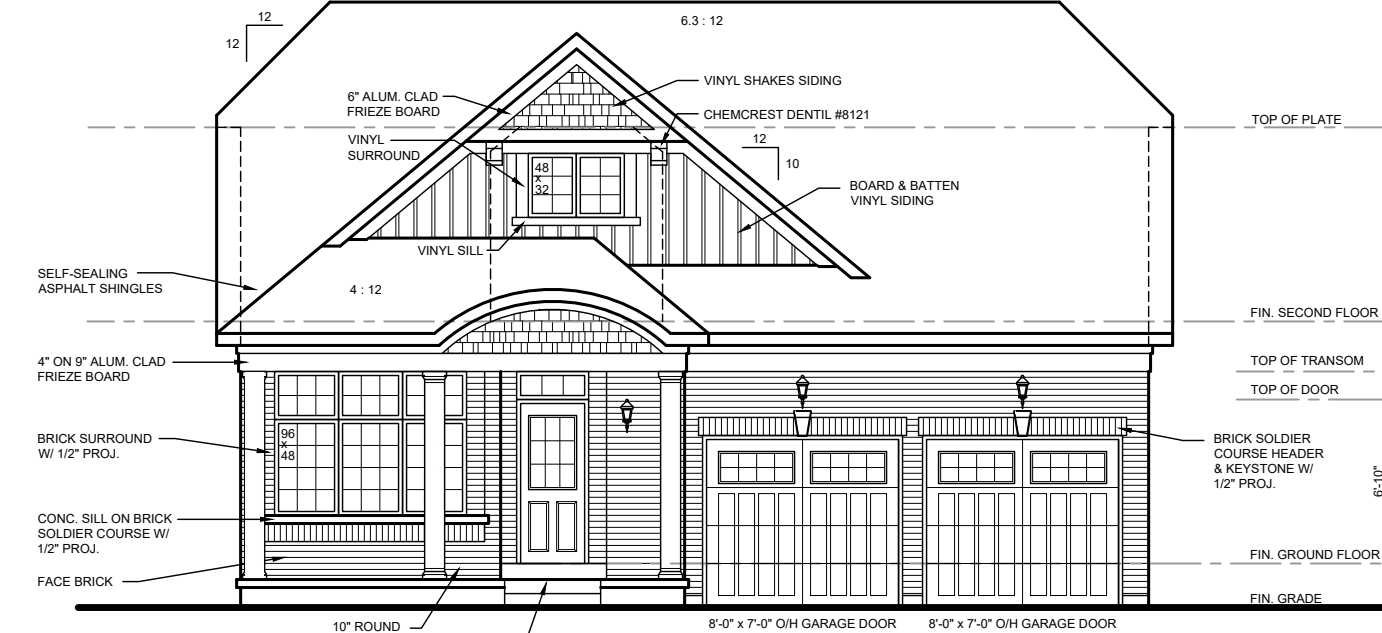

FRONT ELEVATION 'A'

LOT 11 - 47-1 ELEVATIONS



REAR ELEVATION 'A'

Cassidy + Company Residential Design Consultants 60 RANDALL DRIVE, SUITE 11 AJAX, ONTARIO L1S 6L3 PHONE (905) 619-1270 design@cassidyco.com	Client: MOZAIK (UXBRIDGE) INC. Project Name: 62 MILL STREET Location: THE TOWNSHIP OF UXBRIDGE	Sheet Title: ARCHITECTURAL DESIGN FLOOR PLANS & ELEVATIONS Date: JUNE 29, 2021 Scale: 1/8" = 1'-0" Project No.: 2021-12	Drawing No.: A6
--	--	--	------------------------