

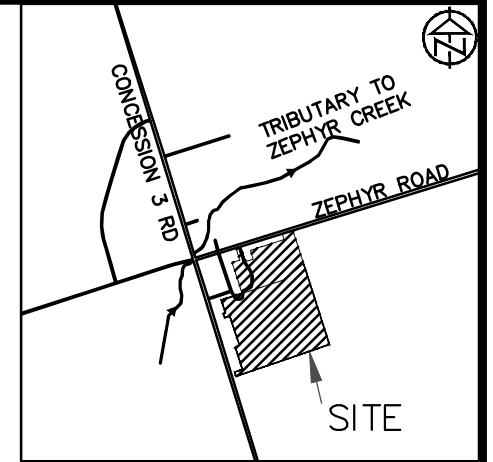


OUTLET 1


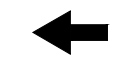


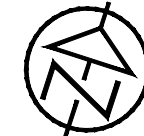

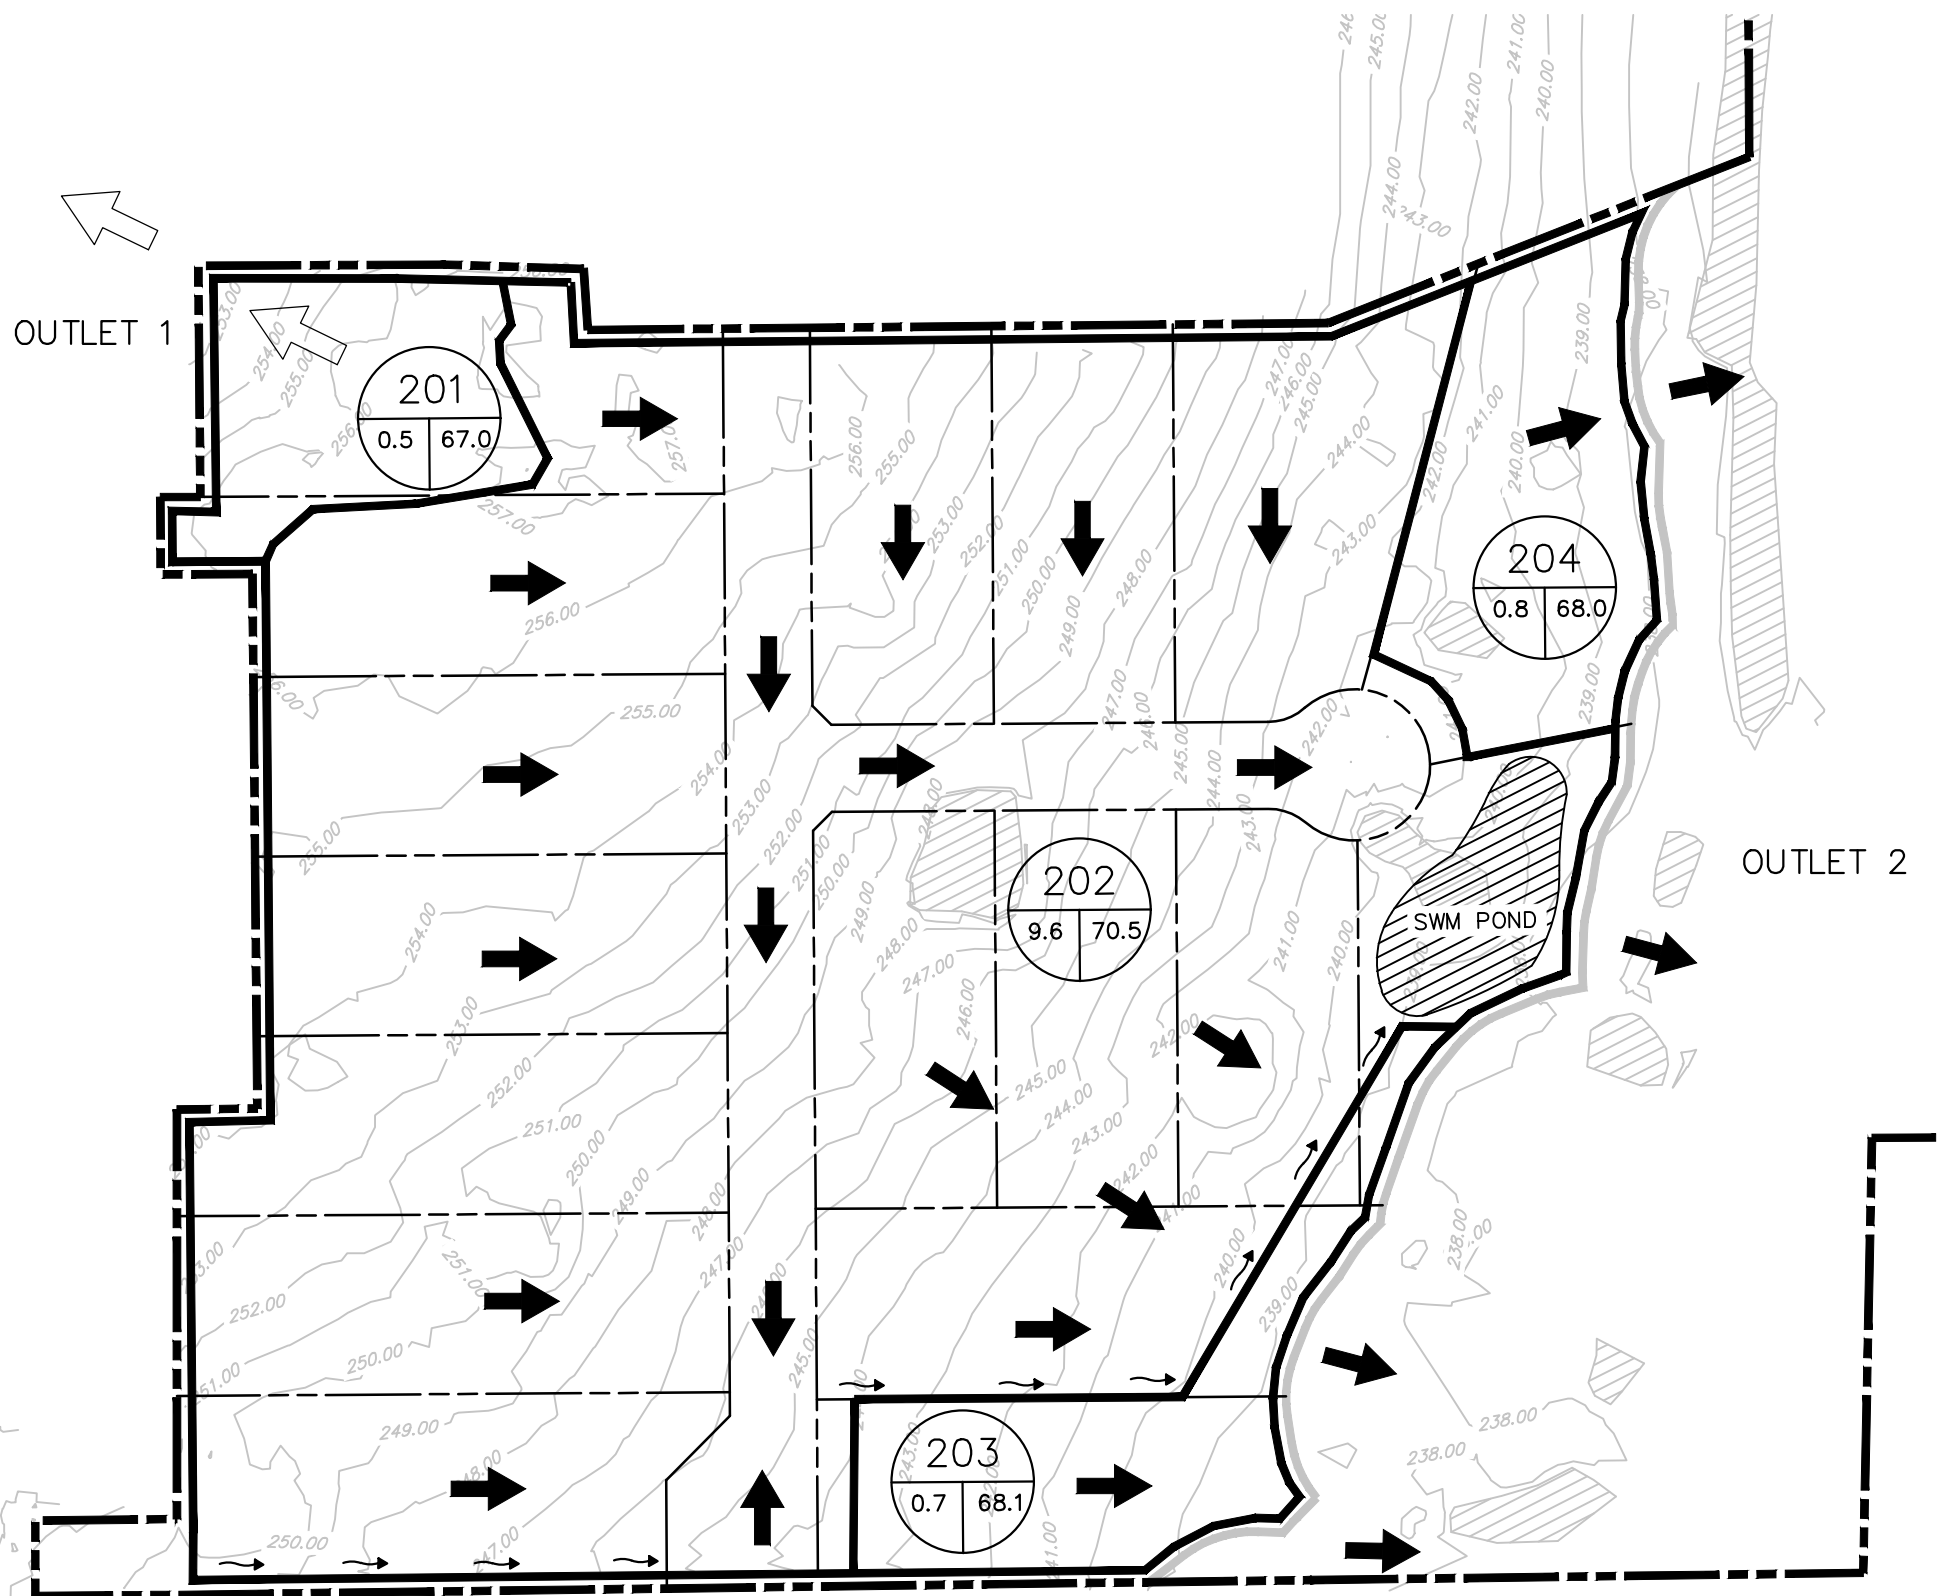


KEY PLAN
N.T.S




OUTLET 2

LEGEND

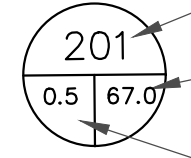-  EXISTING OVERLAND FLOW DIRECTION
-  PROPOSED OVERLAND FLOW DIRECTION
-  PROPERTY BOUNDARY
-  PROPOSED CONDITION CATCHMENT BOUNDARY
-  30m WETLAND BUFFER
-  PROPOSED REAR YARD SWALE
-  DRAINAGE AREA ID
CURVE NUMBER (CN*)
/ % IMPERVIOUS
AREA (ha.)

CONTRACT DRAWINGS
CONTRACTOR MUST VERIFY ALL DIMENSIONS AND BE RESPONSIBLE FOR SAME. ANY DISCREPANCIES MUST BE REPORTED TO THE ENGINEER BEFORE COMMENCING WORK. DRAWINGS ARE NOT TO BE SCALED.
TATHAM ENGINEERING LIMITED CLAIMS COPYRIGHT TO THIS DOCUMENT WHICH MAY NOT BE USED FOR ANY PURPOSE OTHER THAN THAT PROVIDED IN THE CONTRACT BETWEEN THE OWNER/CLIENT AND THE ENGINEER WITHOUT THE EXPRESS CONSENT OF TATHAM ENGINEERING LIMITED.

	HIDDEN RIDGE SUBDIVISION PHASE2 TOWNSHIP OF UXBRIDGE PROPOSED CONDITION DRAINAGE PLAN		DWG. No. DP-2
	SCALE: 1: 2000	DRAWN: HY	DATE: AUG 2020